





# Route Log and Progress Chart

**DRAFT**

Please Note: Errors and Omissions May Exist.  
Contact the VTrans Mapping Section with questions or concerns.

DISTRICT	TOWN	ROUTE
6	MONTPELIER	BUS-2

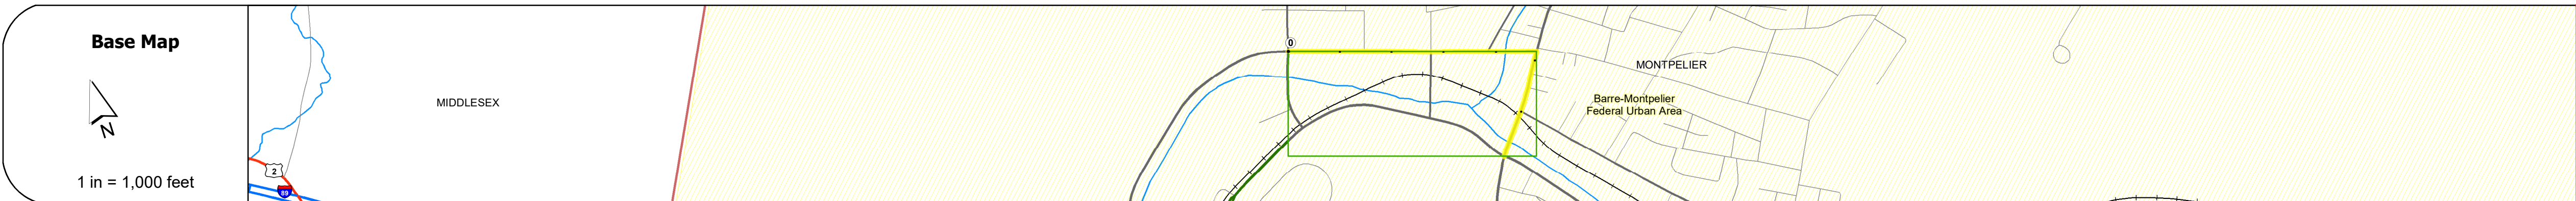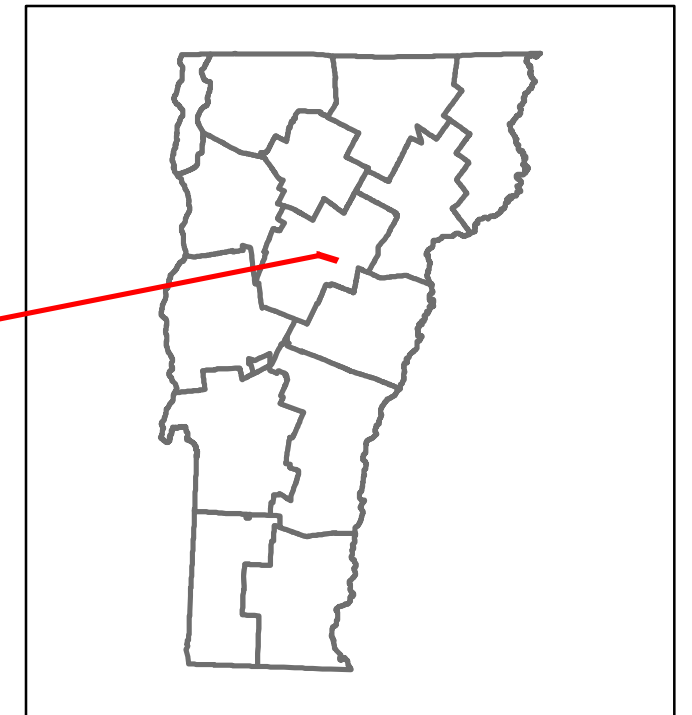

### STRUCTURE DESCRIPTIONS

**Bridge 2-1:**  
Stringer/multi-beam or girder - 1916  
Structure No. 206400B2-112112  
Length: 72'  
Height: 5.33'  
Width: 3.8'  
Facility Carried: US 00BR2 BUS.  
Structure Type: CONG ENCASED RIV GIR  
Features Intersected: NORTH BRANCH  
Surface: Bituminous  
Maintenance/Ownership: City/Municipal

**Bridge 2-2:**  
Stringer/multi-beam or girder - 1976  
Structure No. 206400B2-212112  
Length: 149'  
Height: 5.33'  
Width: 4.4'  
Facility Carried: US 00BR2 BUS.  
Structure Type: 2 SP CONT ROLLED BM  
Features Intersected: WINOOSKI RIVER  
Surface: Bituminous  
Maintenance/Ownership: City/Municipal

Road Widths	Travellane: 38' 24"   28'   22'   23'   36'   40'
Roadway	38' 24"   28'   22'   23'   36'   40'
Lane Count	2
Base	6" P.M. B.C.   6" Concrete   5" P.M. B.C.
Subbase	24" Gravel   12" Gravel   24" Gravel

Curves	
--------	--

Grades	
--------	--

Guardrails	
------------	--

Rumblestrips	
--------------	--

Historic Projects	<ul style="list-style-type: none"> <li>1986 STP 06111/S</li> <li>1986 STP 36481/S</li> <li>1981 M 640017/S</li> <li>1986 Unknown</li> <li>1975 SA</li> <li>1983 MG 640018/S</li> <li>1953 APP 479/S3</li> <li>0 City Project</li> <li>0 City Project</li> <li>0 City Project</li> </ul>
-------------------	---

Maintenance Garage	
--------------------	--

Speed Zone	
------------	--

Functional Class	4
------------------	---

National Highway System	
-------------------------	--

Limited Access Highway	
------------------------	--

Customer Service Level	Class 1 Town Highway
------------------------	----------------------

Traffic Counters	W228
------------------	------

AADT	<table border="1"> <tr> <td>2021</td> <td>6822</td> <td>4530</td> <td>9745</td> </tr> <tr> <td>2020</td> <td>6086</td> <td>4043</td> <td>8697</td> </tr> <tr> <td>2019</td> <td>7395</td> <td>4912</td> <td>10568</td> </tr> <tr> <td>2018</td> <td>7500</td> <td>7500</td> <td>5000</td> <td>12300</td> <td>10700</td> </tr> <tr> <td>2017</td> <td>7400</td> <td>7900</td> <td>5200</td> <td>12200</td> <td>10600</td> </tr> </table>	2021	6822	4530	9745	2020	6086	4043	8697	2019	7395	4912	10568	2018	7500	7500	5000	12300	10700	2017	7400	7900	5200	12200	10600
2021	6822	4530	9745																						
2020	6086	4043	8697																						
2019	7395	4912	10568																						
2018	7500	7500	5000	12300	10700																				
2017	7400	7900	5200	12200	10600																				

Crash Locations	<p>(Incomplete) 2022</p> <p>2021</p> <p>2020</p> <p>2019</p> <p>2018</p>
-----------------	--

<b>Historic Projects</b> <ul style="list-style-type: none"> <li>Unknown</li> <li>Retreatment</li> <li>Resurface</li> <li>Bituminous Mix</li> <li>Skinny Mix</li> <li>Bituminous Seal</li> </ul>	<b>Functional Class</b> <ul style="list-style-type: none"> <li>1 - Interstate System</li> <li>2 - Other Freeways and Expressways</li> <li>3 - Principal Arterial</li> <li>4 - Minor Arterial</li> <li>5 - Major Collector</li> <li>6 - Minor Collector</li> </ul>	<b>Curves</b> <ul style="list-style-type: none"> <li>Left (degrees)</li> <li>Right (degrees)</li> </ul>	<b>Grades</b> <ul style="list-style-type: none"> <li>grade up (percent)</li> <li>grade down (percent)</li> </ul>	<b>Traffic Counters</b> <ul style="list-style-type: none"> <li>Continuous (CTC)</li> <li>Weight-In-Motion (WIM)</li> <li>Short-Term, Scheduled</li> <li>Short-Term, Unscheduled</li> </ul>	<b>Crash Locations</b> <ul style="list-style-type: none"> <li>Fatal</li> <li>Injury</li> <li>Property Damage Only</li> <li>Unknown Crash Type</li> </ul>	<b>Mileage by Functional Class By Sheet</b> 6400 4 - minor Arterial 0.687 <b>Page Total Mileage: 0.687 mi</b>	<b>Mileage by Town By Sheet</b> MONTPELIER - B002-1211 0.687 of 0.687 <b>Page Total Mileage: 0.687 mi</b>	<b>DISTRICT</b> 6	<b>TOWN</b> MONTPELIER	<b>Date:</b> 10/03/22	<b>ROUTE</b> BUS-2 ETE mileage: 0.0 to 0.687
--	--	--	---	---	---	---	---	----------------------	---------------------------	-----------------------	--

For More Information Contact - Vermont Agency of Transportation, Policy, Planning and Intermodal Development Division - Mapping Section, 219 North Main Street, Barre, VT 05641 Telephone: 802-828-2600.