






Route Log and Progress Chart

DRAFT

Please Note: Errors and Omissions May Exist.
Contact the VTrans Mapping Section with questions or concerns.

DISTRICT	TOWN	ROUTE
3	RUTLAND TOWN	BUS-4

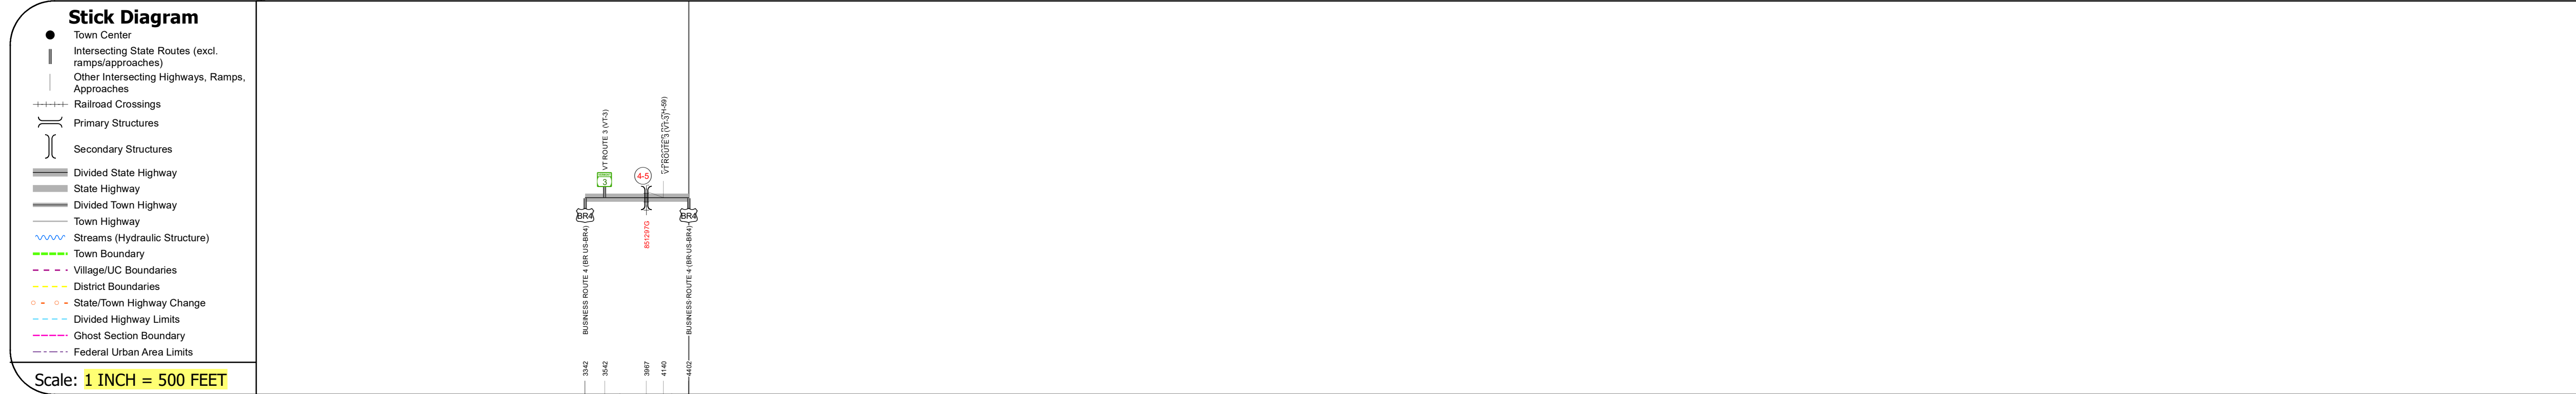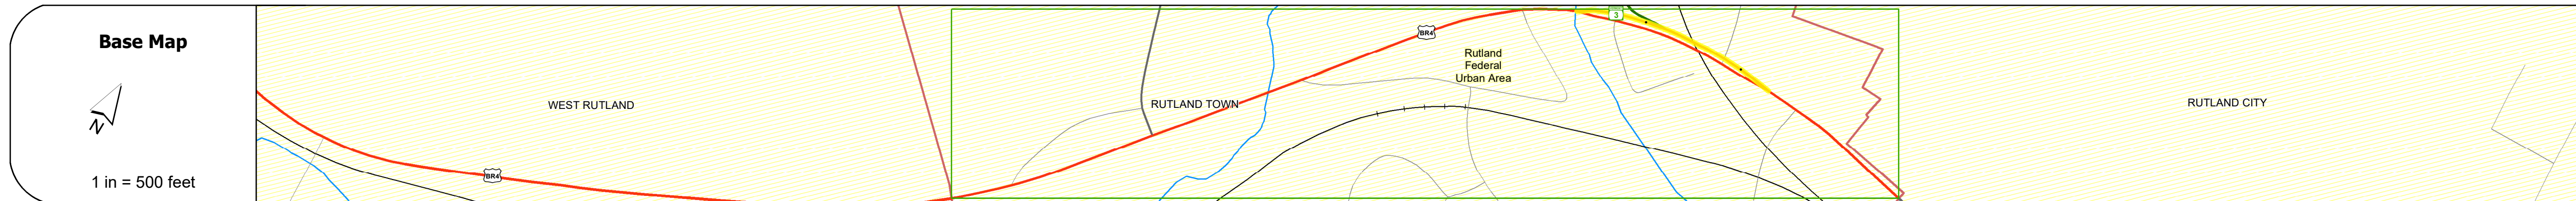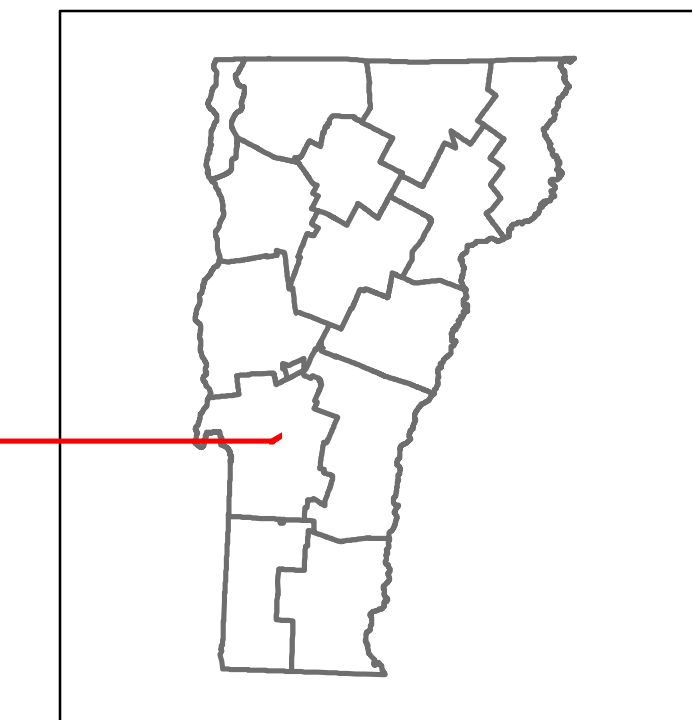

STRUCTURE DESCRIPTIONS	
Bridge 4-5:	Girder and floorbeam system - 1959 Structure No. 203200B4-511202 Length: 132 Facility Carried: RAILROAD Structure Type: RIVETED TWO GIRDER Features Intersected: VT RR OVER BR US 4 Maintenance/Ownership: Unknown

Road Widths	Travellane Roadway Lane Count Base Subbase	24 25 2
Curves		
Grades		
Guardrails		
Rumblestrips		
Historic Projects		
Maintenance Garage		
Speed Zone		35
Functional Class		3
National Highway System		
Limited Access Highway		
Customer Service Level		Arterial Highway
Traffic Counters		
AAADT	2021 2020 2019 2018 2017	
Crash Locations	(Incomplete) 2022 2021 2020 2019 2018	

Historic Projects Unknown, Retreatment, Resurface, Bituminous Mix, Skiny Mix, Bituminous Seal Bituminous Concrete, Cold Plane and Bituminous Concrete, Concrete, Gravel, Plant Mix, Reclaimed Base and Bituminous Concrete	Functional Class 1- Interstate System, 2- Other Freeways and Expressways, 3- Principal Arterial, 4- Minor Arterial, 5- Major Collector, 6- Minor Collector	Curves Left (degrees), Right (degrees) Grades (percent) grade up, (percent) grade down Road Widths (ft)	Traffic Counters Continuous (CTC), Weigh-In-Motion (WIM), Short-Term, Scheduled, Short-Term, Unscheduled Crash Locations Fatal, Injury, Property Damage Only, Unknown Crash Type High Crash Locations (HCL's) Sections (& Intersections) HCL No. 1-100 (1-10), 101-200 (11-20), 201-300 (21-30), 301-400 (31-40), 401-800 (41-113)	Mileage by Functional Class By Sheet 3200 3 - other Principal Arterial 0.200 Page Total Mileage: 0.200 mi	Mileage by Town By Sheet RUTLAND TOWN - B004-1120W 0.2 of 0.2 Page Total Mileage: 0.2 mi	DISTRICT 3	TOWN RUTLAND TOWN	Date: 10/03/22 1 of 1 TWN mileage: 0.633 to 0.833	ROUTE BUS-4 ETE mileage: 2.065 to 2.265
---	--	---	---	---	--	----------------------	-----------------------------	---	--