





Route Log and Progress Chart

DRAFT

Please Note: Errors and Omissions May Exist.
Contact the VTrans Mapping Section with questions or concerns.

DISTRICT	TOWN	ROUTE
3	WEST RUTLAND	BUS-4

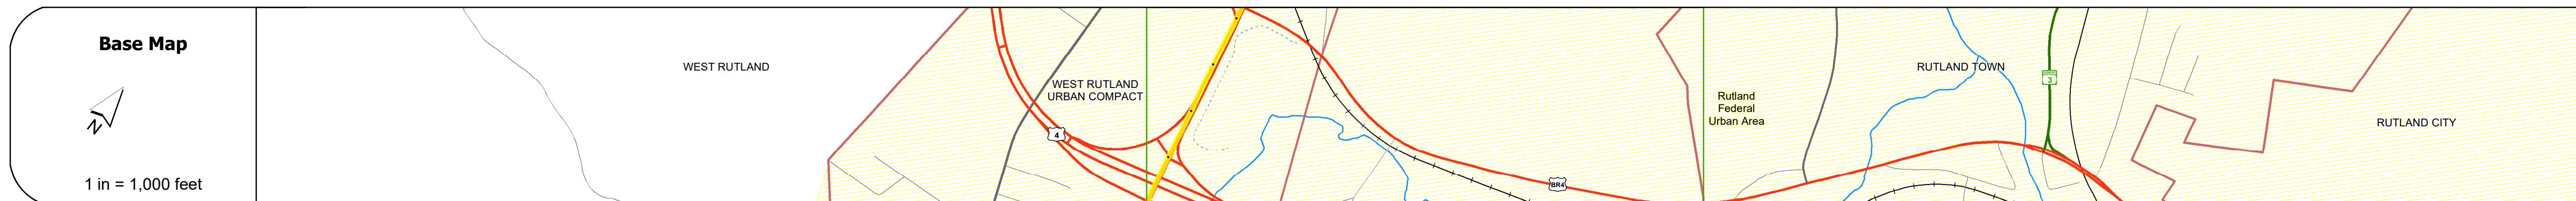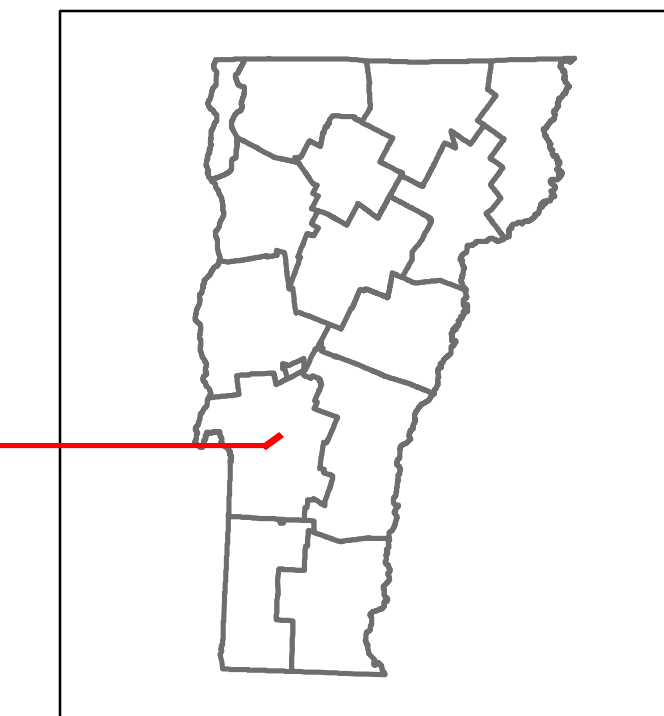

Road Widths	<table border="1"> <tr><td>Travellane</td><td>22</td><td>11</td><td>22</td></tr> <tr><td>Roadway</td><td>22</td><td>11</td><td>22</td></tr> <tr><td>Lane Count</td><td>1</td><td></td><td>2</td></tr> <tr><td>Base</td><td colspan="3">Two 11'2" Cr. St. P.M.</td></tr> <tr><td>Subbase</td><td colspan="3">24" Crushed Rock</td></tr> </table>	Travellane	22	11	22	Roadway	22	11	22	Lane Count	1		2	Base	Two 11'2" Cr. St. P.M.			Subbase	24" Crushed Rock		
Travellane	22	11	22																		
Roadway	22	11	22																		
Lane Count	1		2																		
Base	Two 11'2" Cr. St. P.M.																				
Subbase	24" Crushed Rock																				

Curves	
---------------	--

Grades	
---------------	--

Guardrails	
-------------------	--

Rumblestrips	
---------------------	--

Historic Projects	<ul style="list-style-type: none"> 2007 - STP 2601(2) 1990 - M 3400(7)S 1986 - F 019-3121 1986 - APO 020-1101
--------------------------	---

Maintenance Garage	District 3 - DMF Maintenance Castleton Garage
---------------------------	---

Speed Zone	
-------------------	--

Functional Class	3
-------------------------	---

National Highway System	
--------------------------------	--

Limited Access Highway	
-------------------------------	--

Customer Service Level	Arterial Highway
-------------------------------	------------------

Traffic Counters	
-------------------------	--

AADT	<table border="1"> <tr><td>2021</td><td>455</td><td>1235</td><td>3982</td></tr> <tr><td>2020</td><td>406</td><td>1102</td><td>3545</td></tr> <tr><td>2019</td><td>493</td><td>1339</td><td>4308</td></tr> <tr><td>2018</td><td></td><td></td><td></td></tr> <tr><td>2017</td><td></td><td></td><td></td></tr> </table>	2021	455	1235	3982	2020	406	1102	3545	2019	493	1339	4308	2018				2017			
2021	455	1235	3982																		
2020	406	1102	3545																		
2019	493	1339	4308																		
2018																					
2017																					

Crash Locations	<table border="1"> <tr><td>(Incomplete) 2022</td><td></td></tr> <tr><td>2021</td><td></td></tr> <tr><td>2020</td><td></td></tr> <tr><td>2019</td><td></td></tr> <tr><td>2018</td><td></td></tr> </table>	(Incomplete) 2022		2021		2020		2019		2018	
(Incomplete) 2022											
2021											
2020											
2019											
2018											

STRUCTURE DESCRIPTIONS

Unknown 4-1A:
Unknown
Structure No. 200020016E11282
Structure Type: Unknown
Features Intersected: US 4 OVER BR US 4
Maintenance/Ownership: State

Unknown 4-1B:
Unknown
Structure No. 200020016W11282
Structure Type: Unknown
Features Intersected: US 4 OVER BR US 4
Maintenance/Ownership: State

Bridge 4-2:
Culvert - 1986
Structure No. 303400000211281
Length: 14'
Width: 5.2'
Facility Carried: BRUS4
Structure Type: RC BOX
Features Intersected: RELIEF STRUCTURE
Maintenance/Ownership: State

Historic Projects <ul style="list-style-type: none"> Unknown Retreatment Resurface Bituminous Mix Skippy Mix Bituminous Seal 	Functional Class <ul style="list-style-type: none"> 1 - Interstate System 2 - Other Freeways and Expressways 3 - Principal Arterial 4 - Minor Arterial 5 - Major Collector 6 - Minor Collector 	Crash Locations <ul style="list-style-type: none"> Fatal Injury Property Damage Only Unknown Crash Type 	Mileage by Functional Class By Sheet 120-1 3 - Other Principal Arterial 0.420 Page Total Mileage: 0.420 mi	Mileage by Town By Sheet WEST RUTLAND - B004-1128w 0.42 of 0.42 Page Total Mileage: 0.42 mi	DISTRICT	TOWN	Date: 10/03/22	ROUTE
					3	WEST RUTLAND	1 of 1 TWN mileage: 0.005 to 0.425	BUS-4 ETE mileage: 0.005 to 0.425