





# Route Log and Progress Chart

**DRAFT**

Please Note: Errors and Omissions May Exist.  
Contact the VTrans Mapping Section with questions or concerns.

DISTRICT	TOWN	ROUTE
3	WEST RUTLAND	BUS-4

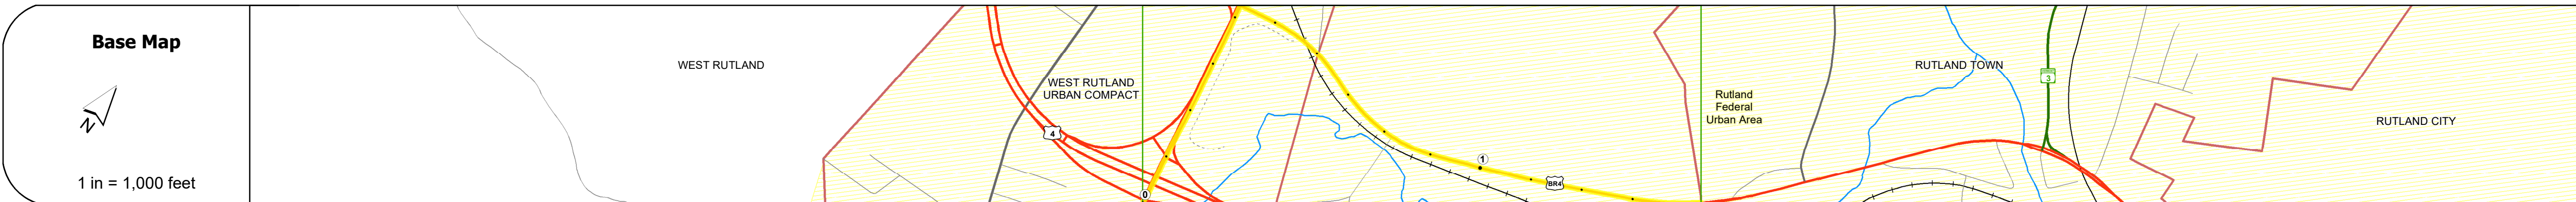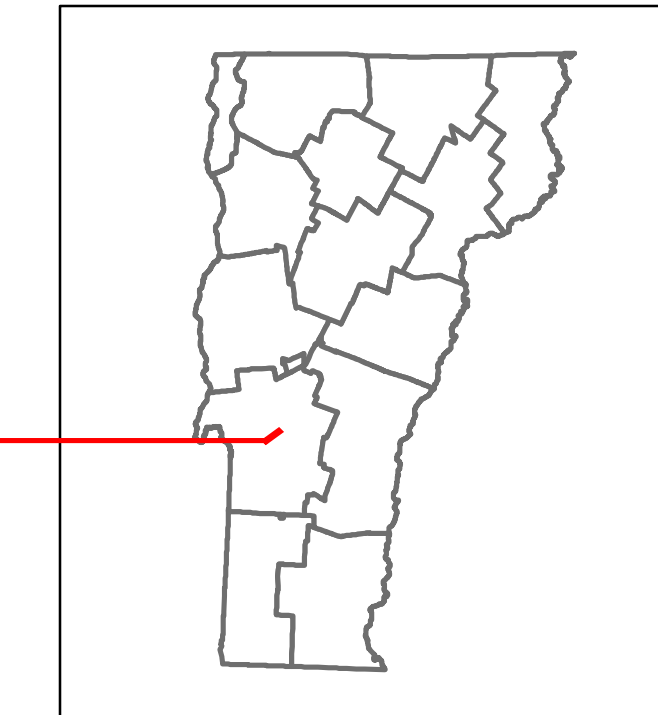

## STRUCTURE DESCRIPTIONS

**Unknown 4-1A:**  
Unknown  
Structure No. 200020016E11282  
Structure Type: Unknown  
Features Intersected: US 4 OVER BR US 4  
Maintenance/Ownership: State

**Unknown 4-1B:**  
Unknown  
Structure No. 200020016W11282  
Structure Type: Unknown  
Features Intersected: US 4 OVER BR US 4  
Maintenance/Ownership: State

**Bridge 4-2:**  
Culvert - 1986  
Structure No. 303400000211281  
Length: 14'  
Width: 5.2'  
Facility Carried: BRUS4  
Structure Type: RC BOX  
Features Intersected: RELIEF STRUCTURE  
Maintenance/Ownership: State

Travellane	12	22	22	24	12	48	68
Roadway	22	32	25	44	32	66	50
Lane Count	1	2	2	1	1	4	4
Base	Two 2 1/2" Cr. St. P.M.						
Subbase	24" Crushed Rock			18" - 24" Gravel		5" Mac.	

Curves	3	4
--------	---	---

Grades	
--------	--

Guardrails	
------------	--

Rumblestrips	
--------------	--



Maintenance Garage	District 3 - DMF Maintenance Castleton Garage
--------------------	---

Speed Zone	20
------------	----

Functional Class	3
------------------	---

National Highway System	
-------------------------	--

Limited Access Highway	
------------------------	--

Customer Service Level	Arterial Highway
------------------------	------------------

Traffic Counters	25
------------------	----

AAADT	2021: 3379, 5134, 3761, 4216, 11645
2020: 4106, 6238, 4570, 11346	
2019: 6400, 6300, 12200, 13000	
2018: 5600, 5700, 10700, 13000	



<b>Historic Projects</b> Unknown, Retreatment, Resurface, Bituminous Mix, Skinny Mix, Bituminous Seal Bituminous Concrete, Cold Plane and Bituminous Concrete, Reclaimed Base and Bituminous Concrete, Surface Treated Gravel, Plant Mix, Concrete	<b>Functional Class</b> 1 - Interstate System, 2 - Other Freeways and Expressways, 3 - Principal Arterial, 4 - Minor Arterial, 5 - Major Collector, 6 - Minor Collector	<b>Curves</b> Left, Right <b>Grades</b> (down), (up), grade down, grade up	<b>Traffic Counters</b> Continuous (CTC), Weigh-In-Motion (WIM), Short-Term, Scheduled, Short-Term, Unscheduled (counter ID)	<b>Crash Locations</b> Fatal, Injury, Property Damage Only, Unknown Crash Type <b>High Crash Locations (HCL's)</b> HCL No. 1-100 (1-10), 101-200 (11-20), 201-300 (21-30), 301-400 (31-40), 401-800 (41-113)	<b>Mileage by Functional Class By Sheet</b> 3400 3 - Other Principal Arterial, 120-1 3 - Other Principal Arterial Fatal: 1.007, Injury: 0.425	<b>Mileage by Town By Sheet</b> WEST RUTLAND - 8004-1128, 1.432 of 1.432	<b>DISTRICT</b> 3	<b>TOWN</b> WEST RUTLAND	<b>Date:</b> 10/03/22	<b>ROUTE</b> BUS-4 ETE mileage: 0.0 to 1.432
Page Total Mileage: 1.432 mi						Page Total Mileage: 1.432 mi				