
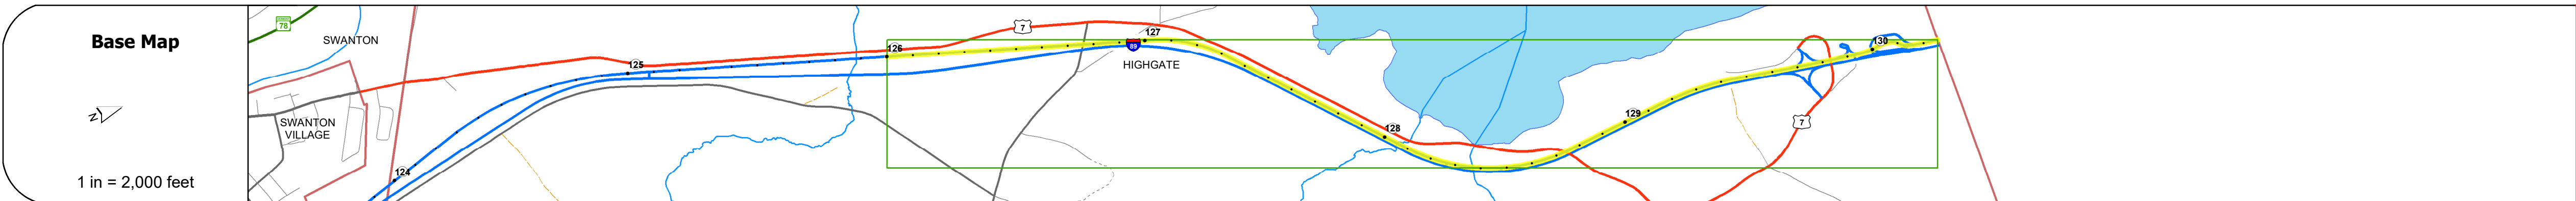


DISTRICT	TOWN	ROUTE
8	HIGHGATE	I-89

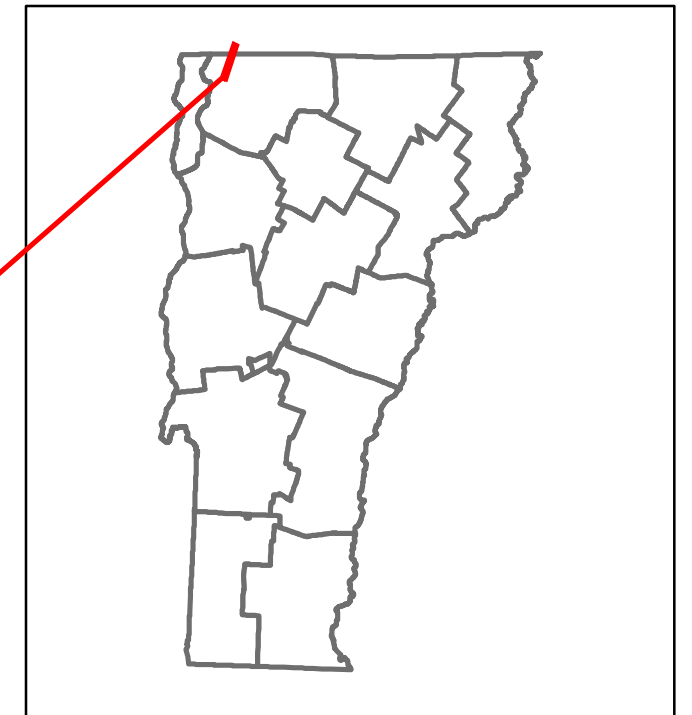

Travellane	24
Roadway	38
Lane Count	2
Base	Two 2 1/2" Crushed Stone Base Courses
Subbase	3" Crushed Rock

Curves	
--------	--

Grades	+3
--------	----

Guardrails	
------------	--

Rumblestrips	
--------------	--

Historic Projects	<ul style="list-style-type: none"> 2010: IM BPNT(4) 2008: IM SURF(5) 2000: IM 089-3(24) 1979: I 89-3(51) 1965: I 89-3(7) C2 STAGE 1 2012: IM 5 SIGN (17) 1965: I 89-3(8) 1965: I 89-3(26)
-------------------	---

Maintenance Garage	District 8 - DMF Maintenance Highgate Garage
--------------------	--

Speed Zone	
------------	--

Functional Class	1
------------------	---

National Highway System	NHS - Interstate
-------------------------	------------------

Limited Access Highway	Full
------------------------	------

Customer Service Level	Interstate Or Divided Highway
------------------------	-------------------------------

Traffic Counters	
------------------	--

ADT	2021	1441	1855	506
	2020	1276	1160	448
	2019	1701	1547	2082
	2018			
	2017			

Crash Locations	(Incomplete) 2022			
	2021			
	2020			
	2019			
	2018			

STRUCTURE DESCRIPTIONS

Unknown 99:
Unknown
Structure No. 2006090D9906091
Structure Type: Unknown
Features Intersected: TH 1 OVER I 89
Maintenance/Ownership: State

Bridge 99-3:
Culvert - 1965
Structure No. 30008999-306091
Length: 10'
Facility Carried: I 89
Structure Type: CGMPPA W CONC INVERT
Features Intersected: BROOK
Maintenance/Ownership: State

Bridge 100S:
Stringer/multi-beam or girder - 1965
Structure No. 200089100S06092
Length: 297'
Height: 5.33'
Width: 3.0'
Facility Carried: I 89 ML
Structure Type: 3 SPAN ROLLED BEAM
Features Intersected: ROCK RIVER
Surface: Bituminous
Maintenance/Ownership: State

Unknown 101:
Unknown
Structure No. 200285018306092
Structure Type: Unknown
Features Intersected: I 89 UNDER US 7
Maintenance/Ownership: State

Unknown 102:
Unknown
Structure No. 200285018406092
Structure Type: Unknown
Features Intersected: I 89 UNDER US 7
Maintenance/Ownership: State

Historic Projects <ul style="list-style-type: none"> Unknown Retreatment Resurface Bituminous Mix Skippy Mix Bituminous Seal 	Functional Class <ul style="list-style-type: none"> 1 - Interstate System 2 - Other 3 - Principal Arterial 4 - Minor Arterial 5 - Major Collector 6 - Minor Collector 	Curves <ul style="list-style-type: none"> Left Right 	Grades <ul style="list-style-type: none"> Special grade up Special grade down 	Traffic Counters <ul style="list-style-type: none"> Continuous (CTC) Weight-In-Motion (WIM) Short-Term, Scheduled Short-Term, Unscheduled 	Crash Locations <ul style="list-style-type: none"> Fatal Injury Property Damage Only Unknown Crash Type 	Mileage by Functional Class By Sheet 89-3 1 - Interstate 4.254	Mileage by Town By Sheet ETE - I089-0000S 4.254 of 130.254	DISTRICT 8	TOWN HIGHGATE	Date: 10/02/22	ROUTE I-89 ETE mileage: 126.0 to 130.254
--	---	--	---	---	---	--	--	----------------------	-------------------------	-----------------------	---