




Route Log and Progress Chart

DRAFT

Please Note: Errors and Omissions May Exist.
Contact the VTrans Mapping Section with questions or concerns.

DISTRICT	TOWN	ROUTE
4, 7	FAIRLEE, THETFORD, NORWICH	I-91

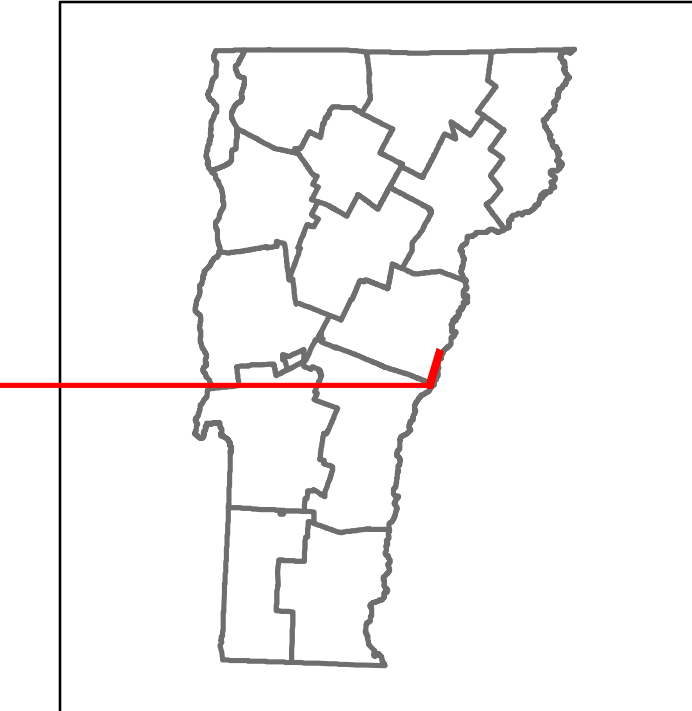

Travellane	Roadway	Lane Count	Base	Subbase
		24		
		38		
		2		
			Two 2 1/2" Cr. Stone Base Courses	
			24" Crushed Rock	
				Two 2 1/2" Plant Mix Base Courses

Curves

Grades

Guardrails

Rumblestrips

Historic Projects
2010: M 091-2(72)
1998: M 091-2(11)
1976: 191-2(57)
1974: Unknown
1975: HMA 3608
1974: Unknown
1975: HMA 3608
1975: HMA 3608
1975: HMA 3608
1973: 191-2(45) STAGE 3
1971: 191-2(7) C3
1971: 191-2(41) STAGE 2
1971: 191-2(7) C4
2007: M 091-2(69)
1971: 191-2(24)

Maintenance Garage
District 4 - DMF Maintenance Thetford Garage

Speed Zone

Functional Class
1


National Highway System
NHS - Interstate

Limited Access Highway
Full

Customer Service Level
Interstate Or Divided Highway

Traffic Counters

ADT	2021	2020	2019	2018	2017
	5852	5162	6374		
				4044	1759
				3582	2272
				4776	5251

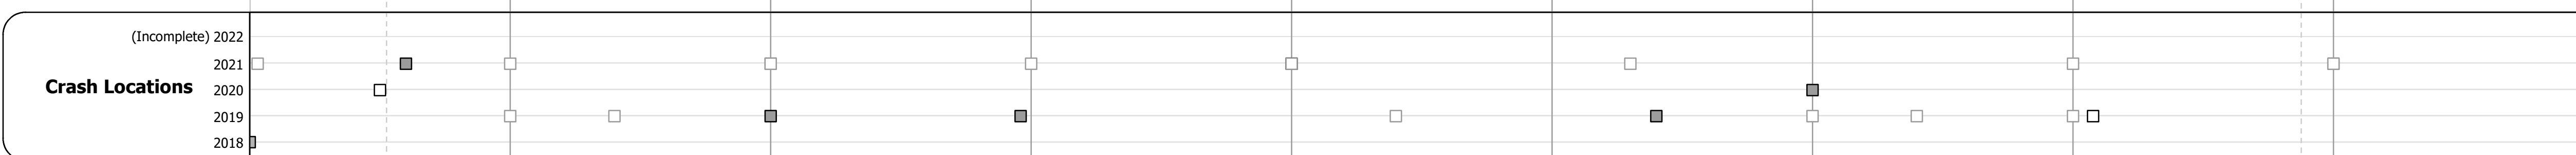

STRUCTURE DESCRIPTIONS

Unknown 52S:
Unknown
Structure No. 200911D52S09111
Structure Type: Unknown
Features Intersected: TH 58 OVER I 91
Maintenance/Ownership: State

Bridge 52-1S:
Culvert - 1971
Structure No. 300091521S09111
Length: 13'
Facility Carried: I91
Structure Type: CGMPPA
Features Intersected: BROOK
Maintenance/Ownership: State

Unknown 53:
Unknown
Structure No. 200180003209112
Structure Type: Unknown
Features Intersected: I 91 UNDER VT 113
Maintenance/Ownership: State

Bridge 54S:
Frame - 1971
Structure No. 200091054S09112
Length: 21'
Height: 5.33'
Width: 3.8'
Under Clearance: 1.17'
Facility Carried: I 91 ML
Structure Type: RC FRAME
Features Intersected: I 91 OVER TH NO 14
Maintenance/Ownership: State

Bridge 54-1S:
Culvert - 1971
Structure No. 300091541S09111
Length: 7'
Facility Carried: I91
Structure Type: CGMPP
Features Intersected: BROOK
Maintenance/Ownership: State

Bridge 54-4S:
Culvert - 1971
Structure No. 300091544S09111
Length: 7'
Facility Carried: I91
Structure Type: CGMPPA
Features Intersected: BROOK
Maintenance/Ownership: State

Bridge 54-6:
Culvert - 1969
Structure No. 30009154-609061
Length: 8'
Facility Carried: I91
Structure Type: CGMPP
Features Intersected: BROOK
Maintenance/Ownership: State

Bridge 55S:
Stinger/multi-beam or girder - 1971
Structure No. 200091055S09062
Length: 242'
Height: 5.33'
Width: 3.9'
Under Clearance: 3.25'
Facility Carried: I 91 ML
Structure Type: 3 SP CONT ROLLED BM
Features Intersected: I 91 OVER VT 244
Surface: Bituminous
Maintenance/Ownership: State

Historic Projects Bituminous Concrete, Retreatment, Resurface, Bituminous Mix, Skiny Mix, Bituminous Seal Surface Treated Gravel, Plant Mix, Reclaimed Base and Bituminous Concrete, Concrete, Gravel Indicated plans available - http://vtransmap01.aot.state.vt.us/p/dcr/Diwebstor/	Functional Class 1 - Interstate System, 2 - Other Freeways and Expressways, 3 - Principal Arterial, 4 - Minor Arterial, 5 - Major Collector, 6 - Minor Collector Speed Zones 25, 30, 35, 40, 45, 50, 55, 60, 65	Curves Left (degrees), Right (degrees) Grades (percent) grade up, (percent) grade down Road Widths (ft)	Traffic Counters Continuous (CTC), Weigh-In-Motion (WIM), Short-Term, Scheduled, Short-Term, Unscheduled (counter ID) Crash Locations Fatal, Injury, Property Damage Only, Unknown Crash Type High Crash Locations (HCL's) Sections (& Intersections) HCL No. 1-100 (1-10), 101-200 (11-20), 201-300 (21-30), 301-400 (31-40), 401-800 (41-113)	Mileage by Functional Class By Sheet 91-2 1 - Interstate 9.000	Mileage by Town By Sheet ETE - I091-0000S 9.0 of 177.432	DISTRICT 4, 7	TOWN FAIRLEE, THETFORD, NORWICH	Date: 10/02/22 10 of 20 TWN mileage: 81.0 to 90.0	ROUTE I-91 ETE mileage: 81.0 to 90.0
---	--	---	--	--	--	-------------------------	---	--	---