

Route Log and Progress Chart


Please Note: Errors and Omissions May Exist.

DRAFT

DISTRICT TOWN ROUTE FAIRLEE, THETFORD, I-91





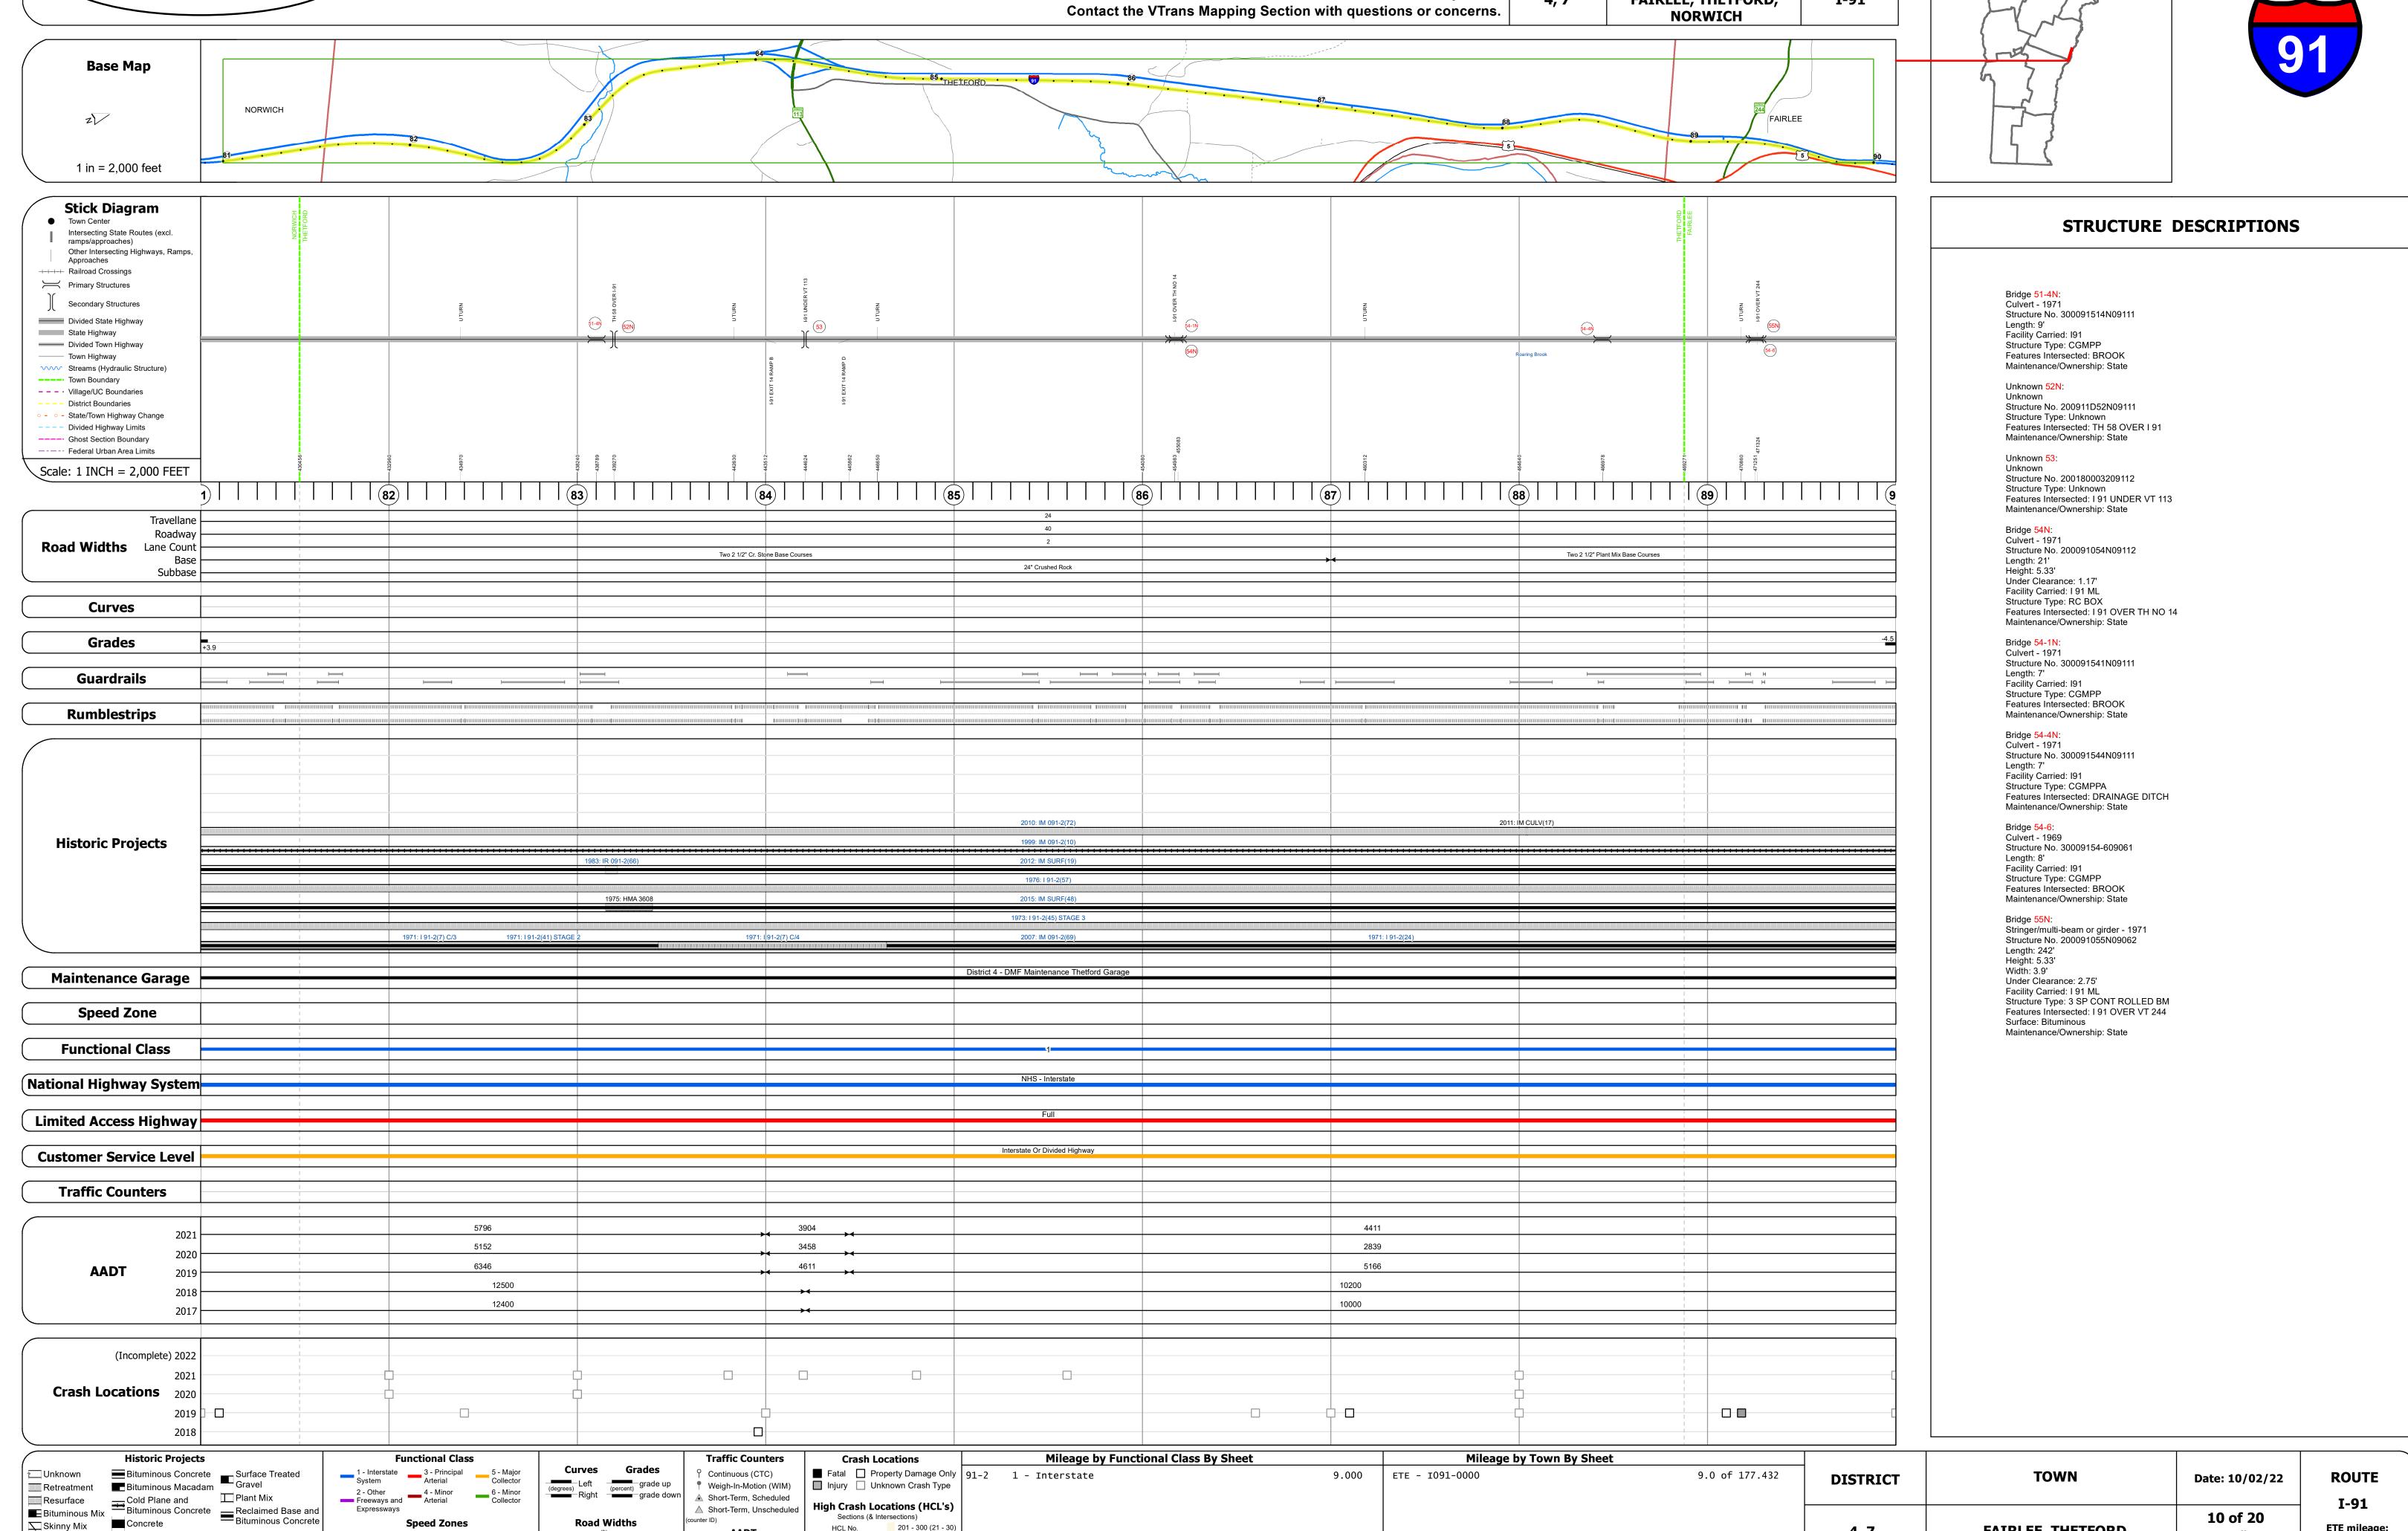

Page Total Mileage: 9.000 mi

Skinny Mix Concrete

High Crash Locations (HCL's)

HCL No. 201 - 300 (21 - 30)

Sections (& Intersections)

▲ Short-Term, Scheduled

△ Short-Term, Unscheduled

4, 7

NORWICH