## **Route Log and Progress Chart**

Please Note: Errors and Omissions May Exist. Contact the VTrans Mapping Section with questions or concerns.

**DRAFT** 

9.000 ETE - I093-0000S

Page Total Mileage: 9.000 mi

**DISTRICT TOWN ROUTE** ST. JOHNSBURY, WATERFORD I-93

9.0 of 11.075

Page Total Mileage: 9.0 mi

**DISTRICT** 



**TOWN** 

ST. JOHNSBURY, WATERFORD



**ROUTE** 

I-93

ETE mileage:


0.0 to 9.0

Date: 10/02/22

1 of 2

TWN mileage:

0.0 to 9.0

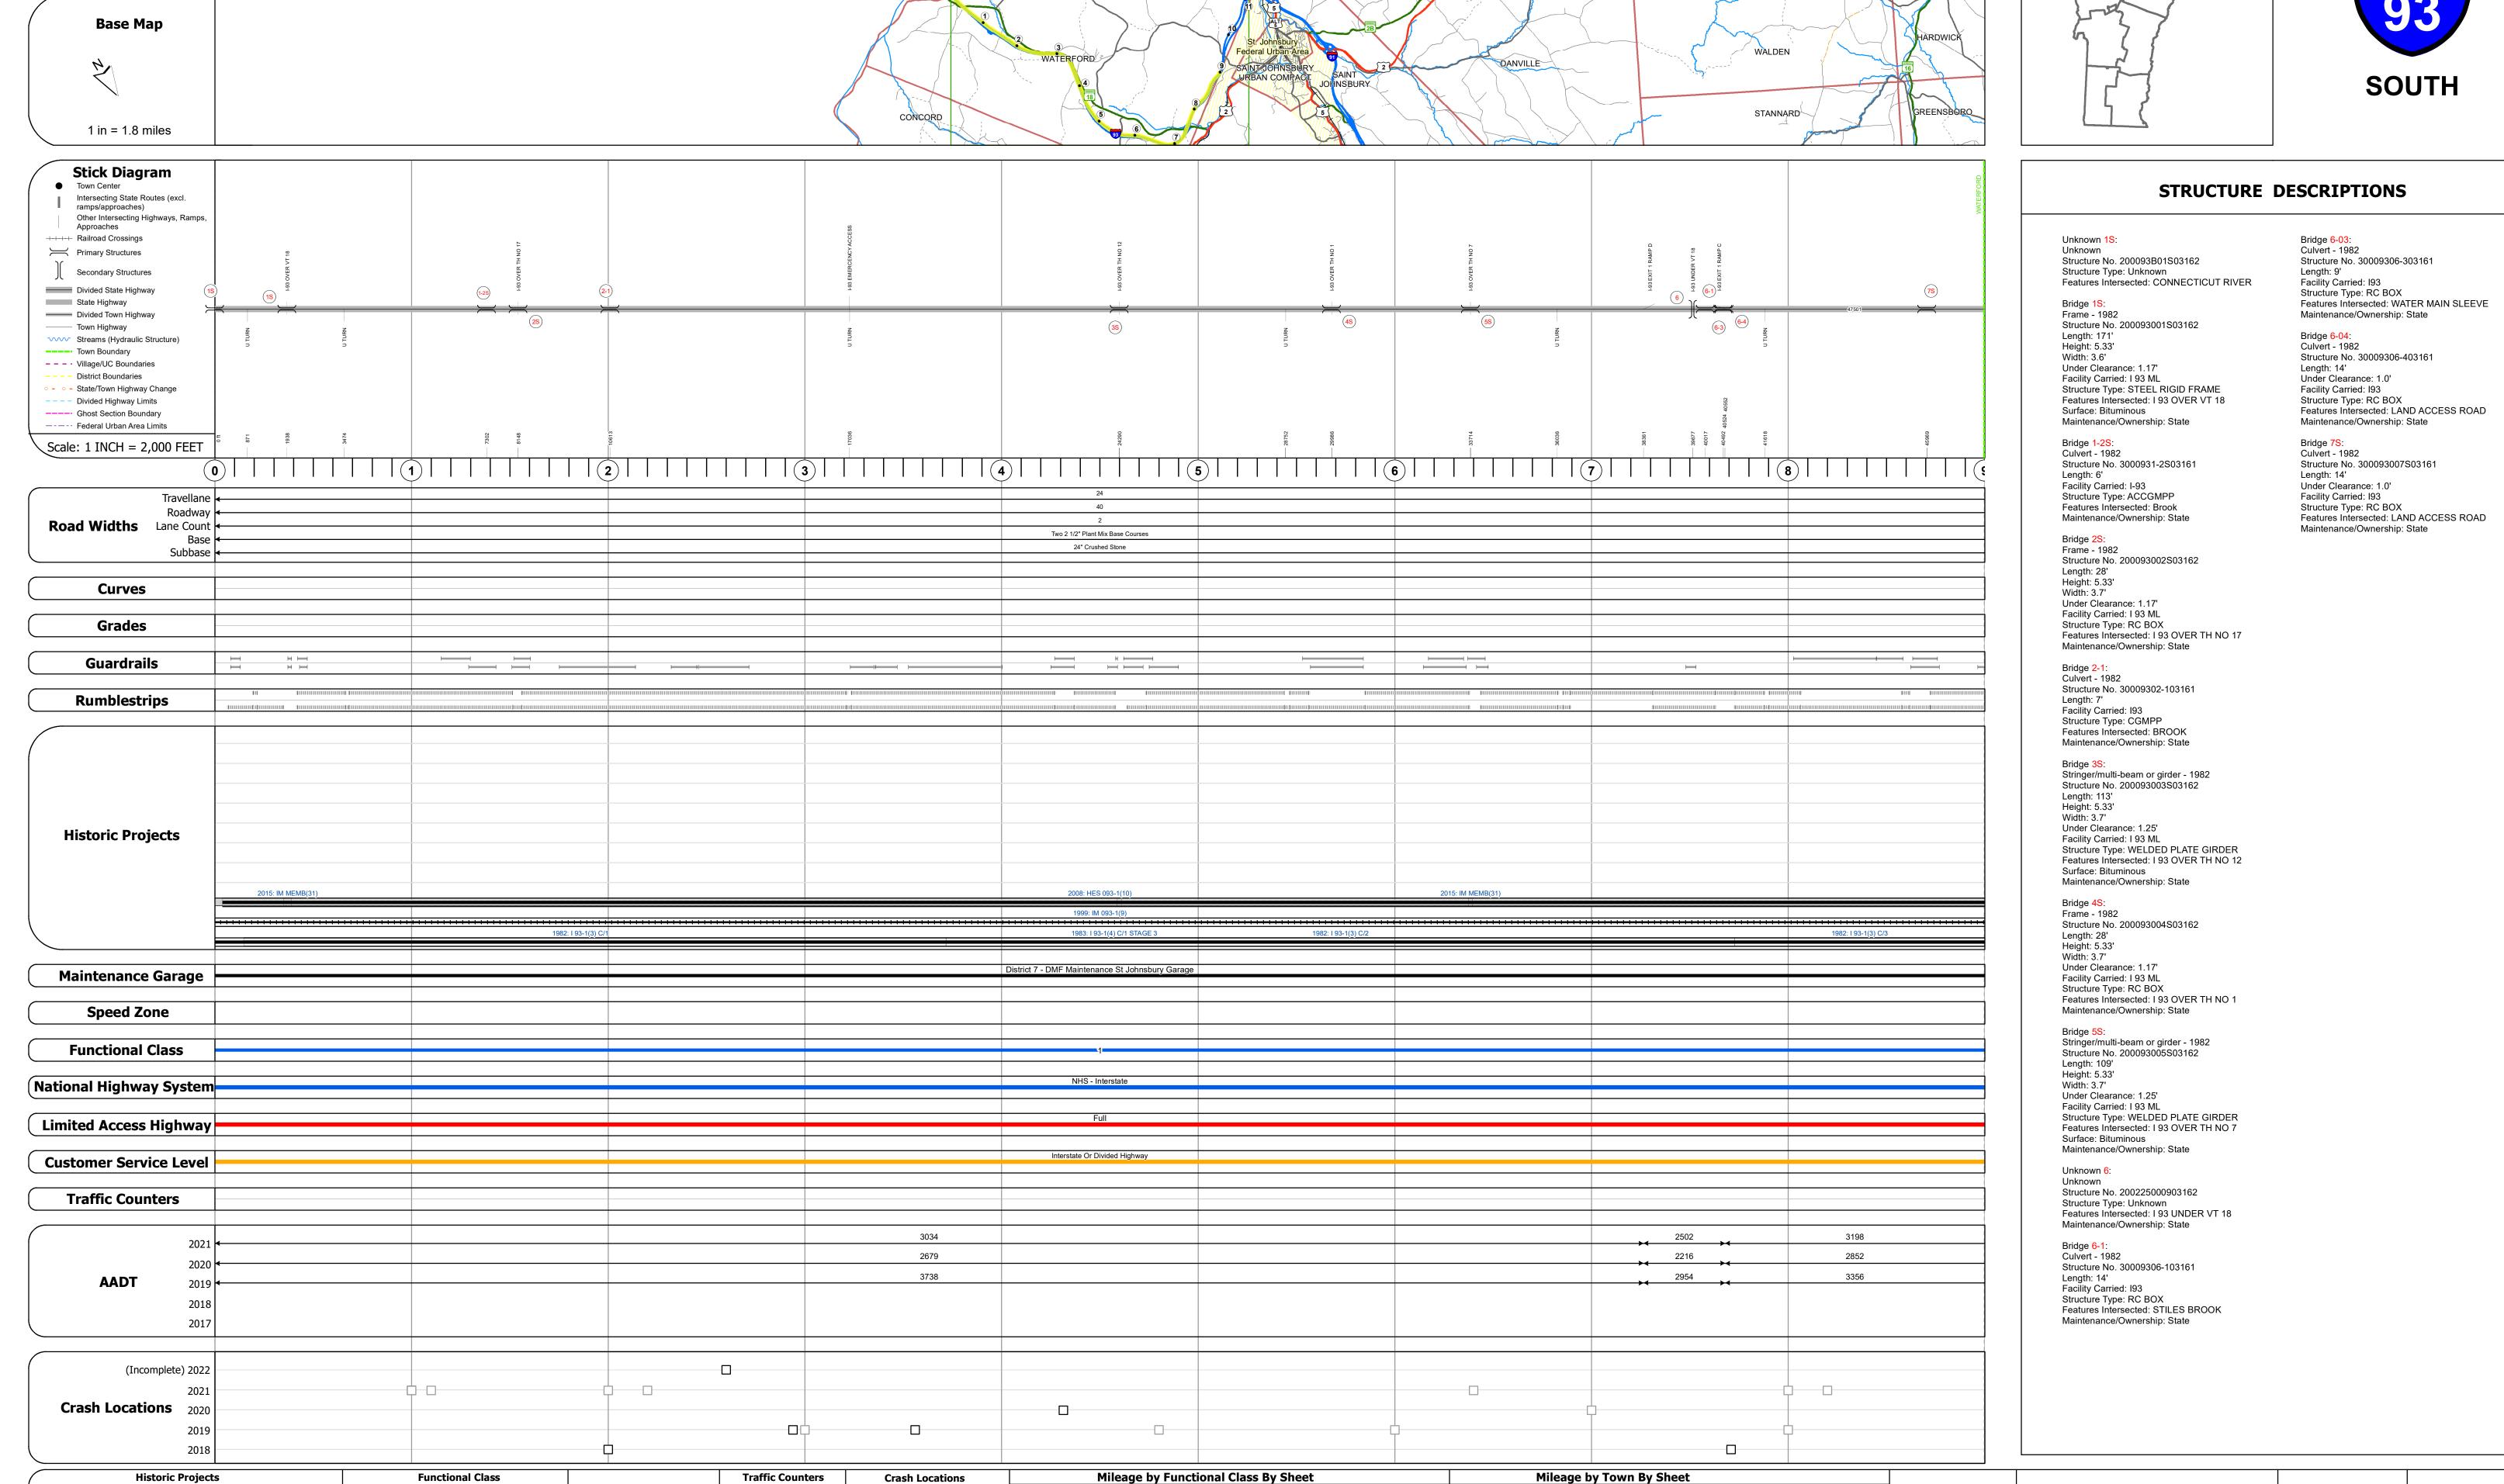

■ Fatal ☐ Property Damage Only 93-1 1 - Interstate

Continuous (CTC)

▲ Short-Term, Scheduled

△ Short-Term, Unscheduled

High Crash Locations (HCL's)

HCL No. 201 - 300 (21 - 30)

1 - 100 (1 - 10) 301 - 400 (31 - 40)

Sections (& Intersections)

Left (percent) grade up grade down

Collector

1 - Interstate 3 - Principal System Arterial

2 - Other 4 - Minor Arterial

Resurface

■ Bituminous Mix

Skinny Mix Concrete

Cold Plane and
Bituminous Concrete

Concrete

Bituminous Macadam

Plant Mix

Reclaimed Base and
Bituminous Concrete