




Route Log and Progress Chart

DRAFT


Please Note: Errors and Omissions May Exist.
Contact the VTrans Mapping Section with questions or concerns.

DISTRICT	TOWN	ROUTE
7	ST. JOHNSBURY, WATERFORD	I-93

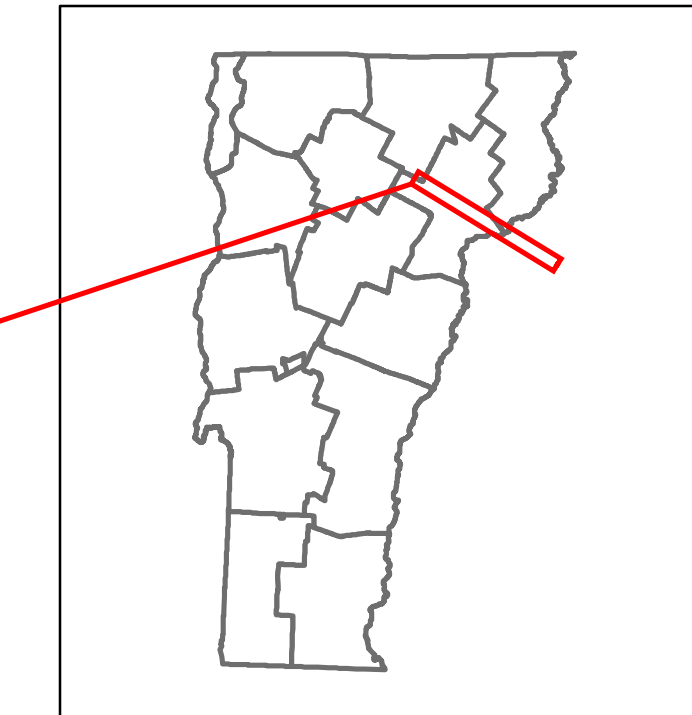

Base Map

1 in = 1.8 miles

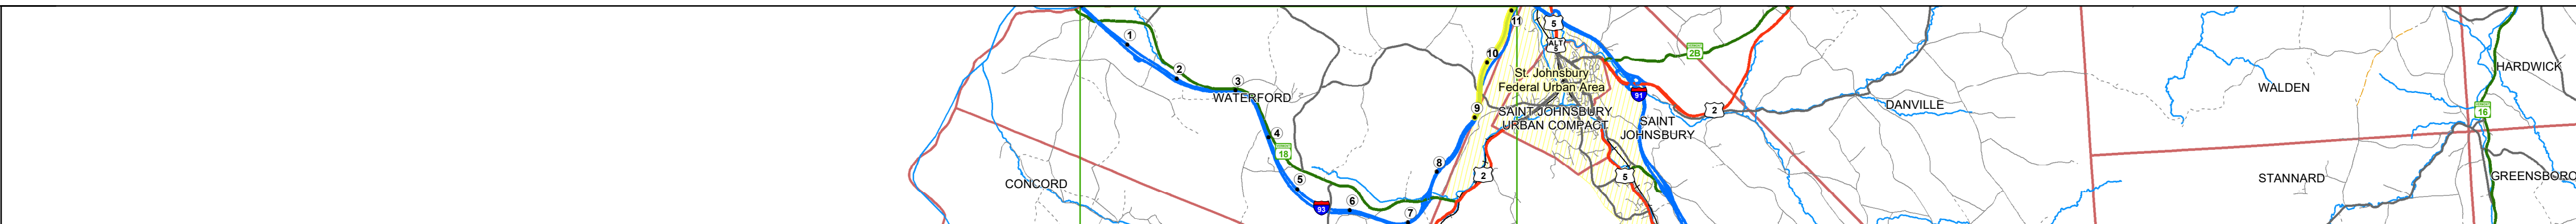

Stick Diagram

- Town Center
- Intersecting State Routes (excl. ramps/approaches)
- Other Intersecting Highways, Ramps, Approaches
- Railroad Crossings
- Primary Structures
- Secondary Structures
- Divided State Highway
- State Highway
- Divided Town Highway
- Town Highway
- Streams (Hydraulic Structure)
- Town Boundary
- Village/IC Boundaries
- District Boundaries
- State/Town Highway Change
- Divided Highway Limits
- Ghost Section Boundary
- Federal Urban Area Limits

Scale: 1 INCH = 2,000 FEET



STRUCTURE DESCRIPTIONS

Unknown 8:
Unknown
Structure No. 20031600D803161
Structure Type: Unknown
Features Intersected: TH 4 OVER I 93
Maintenance/Ownership: State

Bridge 8-1S:
Culvert - 1982
Structure No. 3000938-1S03161
Length: 6'
Facility Carried: I-93
Structure Type: ACOGMPPA
Features Intersected: BROOK
Maintenance/Ownership: State

Road Widths	Travellane: 24
Roadway	40
Lane Count	2
Base	Two 2 1/2" Plant Mix Base Courses
Subbase	24" Crushed Stone

Curves	
---------------	--

Grades	
---------------	--

Guardrails	
-------------------	--

Rumblestrips	
---------------------	--

Historic Projects	<p>2015 IM SURF(47)</p> <p>1999 IM 093-19</p> <p>1992 (S-13) C3</p>
--------------------------	---

Maintenance Garage	District 7 - DMF Maintenance St Johnsbury Garage
---------------------------	--

Speed Zone	
-------------------	--

Functional Class	
-------------------------	--

National Highway System	NHS - Interstate
--------------------------------	------------------

Limited Access Highway	Full
-------------------------------	------

Customer Service Level	Interstate Or Divided Highway
-------------------------------	-------------------------------

Traffic Counters	
-------------------------	--

AADT	2021: 3198
	2020: 2852
	2019: 3356
	2018:
	2017:

Crash Locations	(Incomplete) 2022: 1
	2021: 1
	2020: 1
	2019: 1
	2018: 1

<p>Historic Projects</p> <ul style="list-style-type: none"> Unknown Bituminous Concrete Retreatment Resurface Bituminous Mix Skippy Mix Bituminous Seal <p>Surface Treated</p> <ul style="list-style-type: none"> Gravel Plant Mix Reclaimed Base and Bituminous Concrete Concrete Gravel <p>Speed Zones</p> <p>25 30 35 40 45 50 55 60 65</p>	<p>Functional Class</p> <ul style="list-style-type: none"> 1 - Interstate System 2 - Other 3 - Principal Arterial 4 - Minor Arterial 5 - Major Collector 6 - Minor Collector <p>Curves</p> <p>Left (degrees) Right</p> <p>Grades</p> <p>Special grade up Special grade down</p> <p>Road Widths</p> <p>(ft)</p>	<p>Traffic Counters</p> <ul style="list-style-type: none"> Continuous (CTC) Weight-In-Motion (WIM) Short-Term, Scheduled Short-Term, Unscheduled <p>Crash Locations</p> <ul style="list-style-type: none"> Fatal Injury Property Damage Only Unknown Crash Type <p>High Crash Locations (HCL's)</p> <p>Sections (& Intersections)</p> <p>HCL No. 1-100 (1-10) 201-300 (21-30) 301-400 (31-40) 401-500 (41-50) 501-600 (51-60) 601-700 (61-70) 701-800 (71-80) 801-900 (81-90) 901-1000 (91-100)</p>	<p>Mileage by Functional Class By Sheet</p> <p>93-1 1 - Interstate 2.075</p>	<p>Mileage by Town By Sheet</p> <p>ETE - I093-0000S 2.075 of 11.075</p>	<p>DISTRICT</p> <p>7</p>	<p>TOWN</p> <p>ST. JOHNSBURY, WATERFORD</p>	<p>Date: 10/02/22</p>	<p>ROUTE</p> <p>I-93</p> <p>ETE mileage: 9.0 to 11.075</p>
			<p>Page Total Mileage: 2.075 mi</p>		<p>Page Total Mileage: 2.075 mi</p>		<p>2 of 2</p> <p>TWN mileage: 9.0 to 11.075</p>	