



|          |           |          |
|----------|-----------|----------|
| DISTRICT | TOWN      | ROUTE    |
| 3        | PITTSFORD | Maj-0155 |

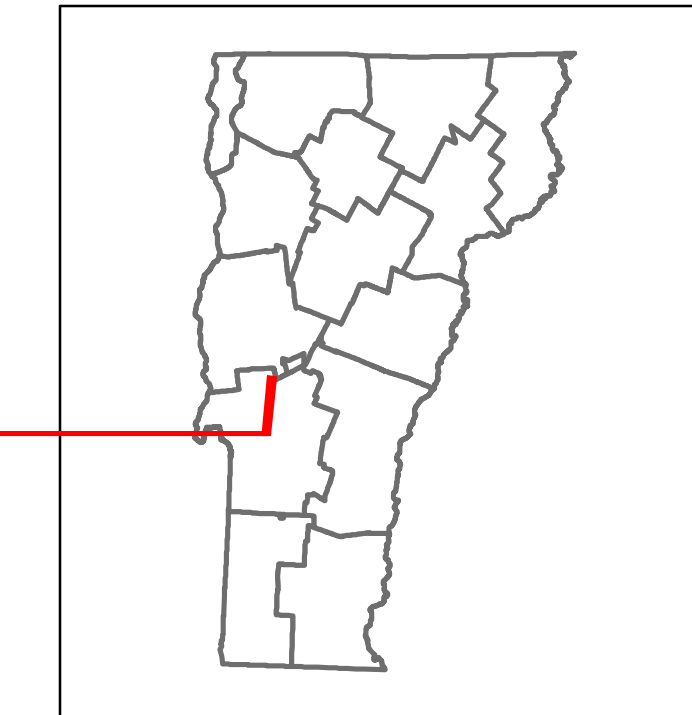

**Maj-0155**

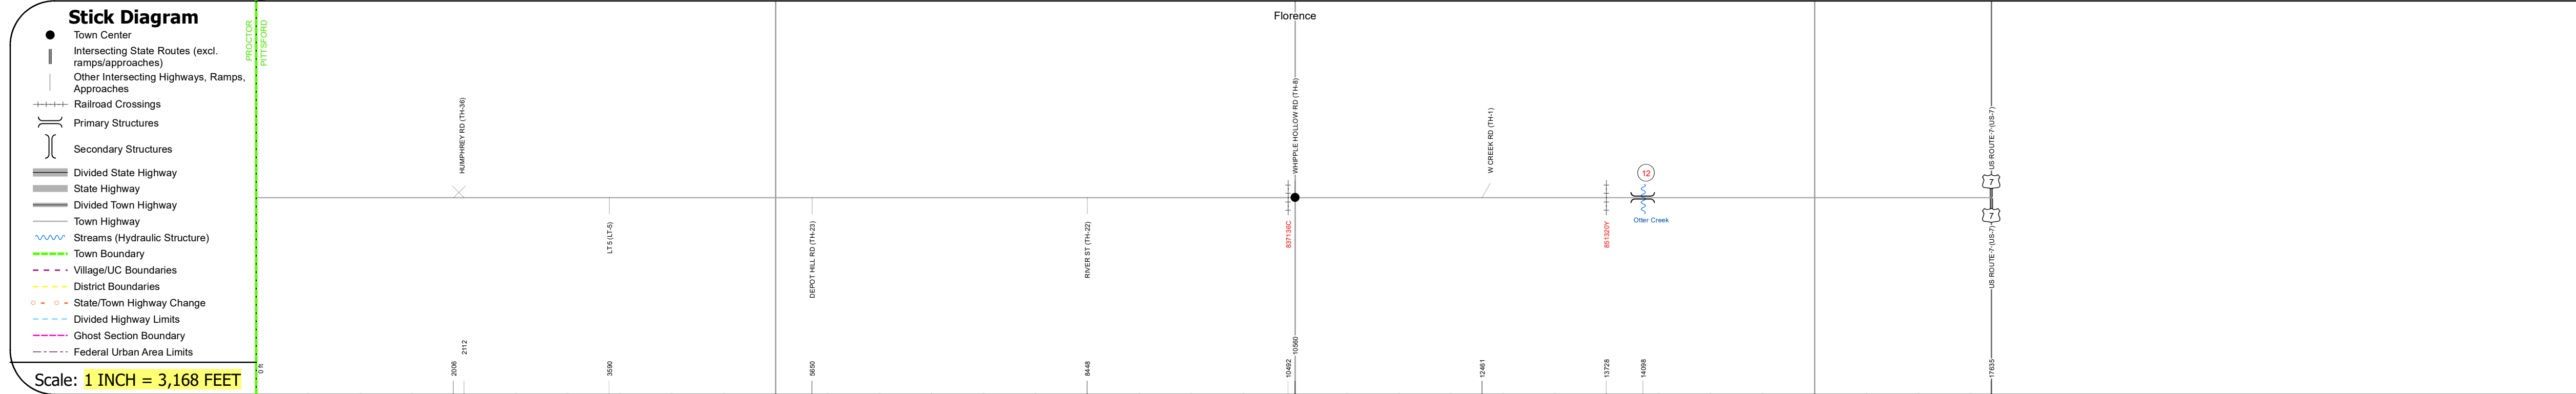

**STRUCTURE DESCRIPTIONS**

**Bridge 12:**  
Stringer/multi-beam or girder - 1960  
Structure No: 200155001211162  
Length: 276'  
Height: 5.33'  
Width: 2.6'  
Facility Carried: TR 02 FAS 155  
Structure Type: 4 SPAN ROLLED BEAM  
Features Intersected: OTTER CREEK  
Maintenance/Ownership: Town

|                                |  |  |
|--------------------------------|--|--|
| <b>Road Widths</b>             | Travellane<br>Roadway<br>Lane Count<br>Base<br>Subbase | 20<br>20<br>2<br>26<br>22<br>24<br>36  |
| <b>Curves</b>                  |  | 12<br>6<br>57.3<br>10  |
| <b>Grades</b>                  |  |  |
| <b>Guardrails</b>              |  |  |
| <b>Rumblestrips</b>            |  |  |
| <b>Historic Projects</b>       |  | 1944 SA, 1944 SA 535/51, 1953 SA, 1964 S 0155(2) SA, 1976 Unknown, 1976 Unknown, 1980 S-SG 0155(1), 1984 S 0155(2) SA, 2020 STP 2033(33) |
| <b>Maintenance Garage</b>      |  |  |
| <b>Speed Zone</b>              |  |  |
| <b>Functional Class</b>        |  | 5  |
| <b>National Highway System</b> |  |  |
| <b>Limited Access Highway</b>  |  |  |
| <b>Customer Service Level</b>  |  |  |
| <b>Traffic Counters</b>        |  | ▲ R343   |
| <b>AADT</b>                    | 2021<br>2020<br>2019<br>2018<br>2017                   | 221<br>208<br>246<br>230<br>230<br>626<br>552<br>652<br>650<br>860<br>1271<br>1122<br>1325<br>1300<br>1300                               |
| <b>Crash Locations</b>         | (Incomplete) 2022<br>2021<br>2020<br>2019<br>2018      | □ □ □ □ □  |

|   |  |   |  |   |   |                      |                          |                       |   |
|---|--|---|--|---|---|----------------------|--------------------------|-----------------------|---|
| <b>Historic Projects</b><br>Unknown, Retreatment, Resurface, Bituminous Mix, Skiny Mix, Bituminous Seal<br>Bituminous Concrete, Cold Plane and Bituminous Concrete, Concrete, Gravel, Plant Mix, Reclaimed Base and Bituminous Concrete | <b>Functional Class</b><br>1 - Interstate System, 2 - Other Freeways and Expressways, 3 - Principal Arterial, 4 - Minor Arterial, 5 - Major Collector, 6 - Minor Collector | <b>Curves</b><br>Left (degrees), Right (degrees)<br><b>Grades</b><br>(percent) grade up, (percent) grade down<br><b>Road Widths</b><br>(ft) | <b>Traffic Counters</b><br>Continuous (CTC), Weigh-In-Motion (WIM), Short-Term, Scheduled, Short-Term, Unscheduled (counter ID)<br><b>Crash Locations</b><br>Fatal, Injury, Property Damage Only, Unknown Crash Type<br><b>High Crash Locations (HCL's)</b><br>HCL No. 1-100 (1-10), 101-200 (11-20), 201-300 (21-30), 301-400 (31-40), 401-800 (41-113) | <b>Mileage by Functional Class By Sheet</b><br>0155 5 - Major collector 3.340 | <b>Mileage by Town By Sheet</b><br>PITTSFORD - S01551116 3.34 of 3.34 | <b>DISTRICT</b><br>3 | <b>TOWN</b><br>PITTSFORD | <b>Date:</b> 10/03/22 | <b>ROUTE</b><br>Maj-0155<br>ETE mileage: 1.95 to 5.29 |
| <b>Page Total Mileage: 3.340 mi</b>   |  |   |  |   | <b>Page Total Mileage: 3.34 mi</b>                                    |                      |                          |                       |   |