




Route Log and Progress Chart


DRAFT

Please Note: Errors and Omissions May Exist.
Contact the VTrans Mapping Section with questions or concerns.

DISTRICT	TOWN	ROUTE
3	LUDLOW	Maj-0189

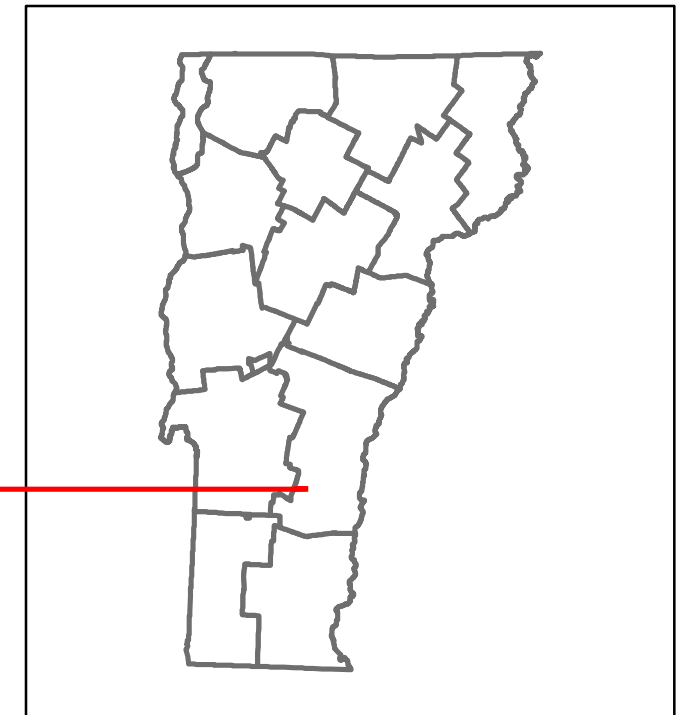

Maj-0189

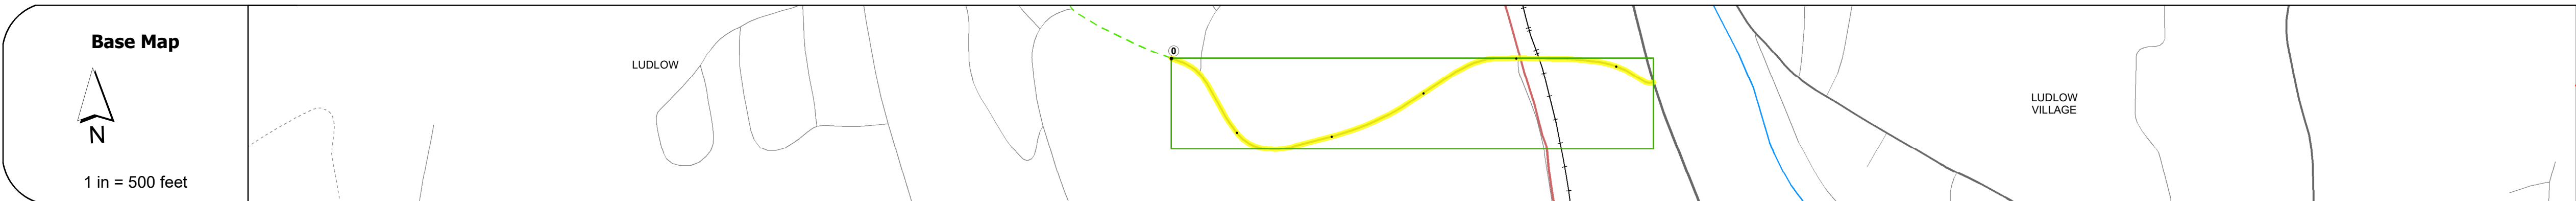

STRUCTURE DESCRIPTIONS
<p>Bridge 58: Stringer/multi-beam or girder - 1965 Structure No: 200189005814102 Length: 98' Facility Carried: RAILROAD Structure Type: 3 SPAN ROLLED BEAM Features Intersected: GRN MT RR OVER FAS189TH3 Maintenance/Ownership: Unknown</p>

Road Widths	Travellane	Roadway	Lane Count	Base	Subbase
	26	34	2	26	30

Curves

Grades

Guardrails

Rumblestrips

Historic Projects

Maintenance Garage

Speed Zone

Functional Class
5

National Highway System

Limited Access Highway

Customer Service Level

Traffic Counters

ADT	2021	2020	2019	2018	2017
	1906	1834	1695	2100	2100

Crash Locations	(Incomplete) 2022	2021	2020	2019	2018

Historic Projects Unknown, Retreatment, Resurface, Bituminous Mix, Skiny Mix, Bituminous Seal, Bituminous Concrete, Cold Plane and Bituminous Concrete, Concrete, Surface Treated Gravel, Plant Mix, Reclaimed Base and Bituminous Concrete	Functional Class 1 - Interstate System, 2 - Other Freeways and Expressways, 3 - Principal Arterial, 4 - Minor Arterial, 5 - Major Collector, 6 - Minor Collector	Curves Left (degrees), Right (degrees), Grades (degrees) grade up, Grades (degrees) grade down	Traffic Counters Continuous (CTC), Weigh-In-Motion (WIM), Short-Term, Scheduled, Short-Term, Unscheduled	Crash Locations Fatal, Injury, Property Damage Only, Unknown Crash Type, High Crash Locations (HCL's)	Mileage by Functional Class By Sheet 0189 5 - Major collector 0.540	Mileage by Town By Sheet LUDLOW - S01891410 0.54 of 0.54	DISTRICT 3	TOWN LUDLOW	Date: 10/03/22	ROUTE Maj-0189
Speed Zones 25, 30, 35, 40, 45, 50, 55, 60, 65								1 of 1 TWN mileage: 0.0 to 0.54	ETE mileage: 0.0 to 0.54	
Indicated plans available - http://vtransmap01.aot.state.vt.us/p/dcr/D/webstore/						Page Total Mileage: 0.540 mi		Page Total Mileage: 0.54 mi		