



DISTRICT	TOWN	ROUTE
5	HUNTINGTON	Maj-0211

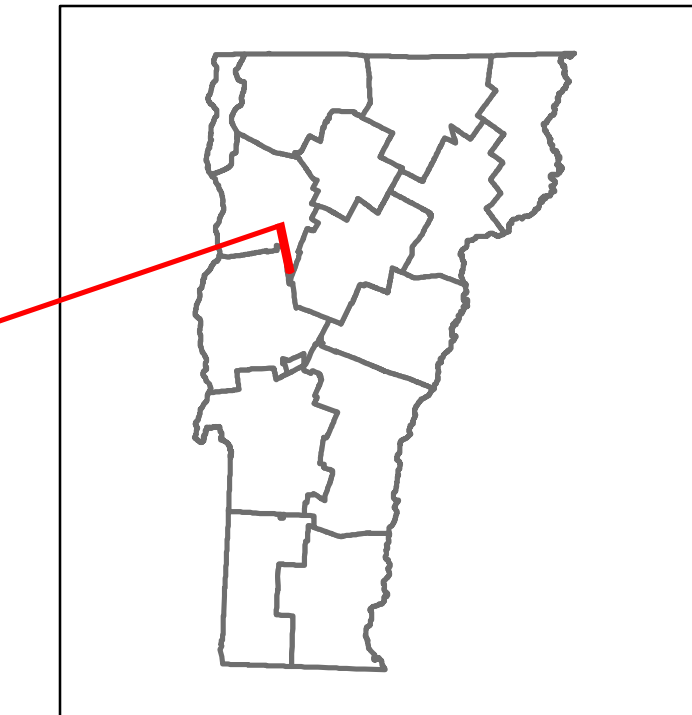

Maj-0211

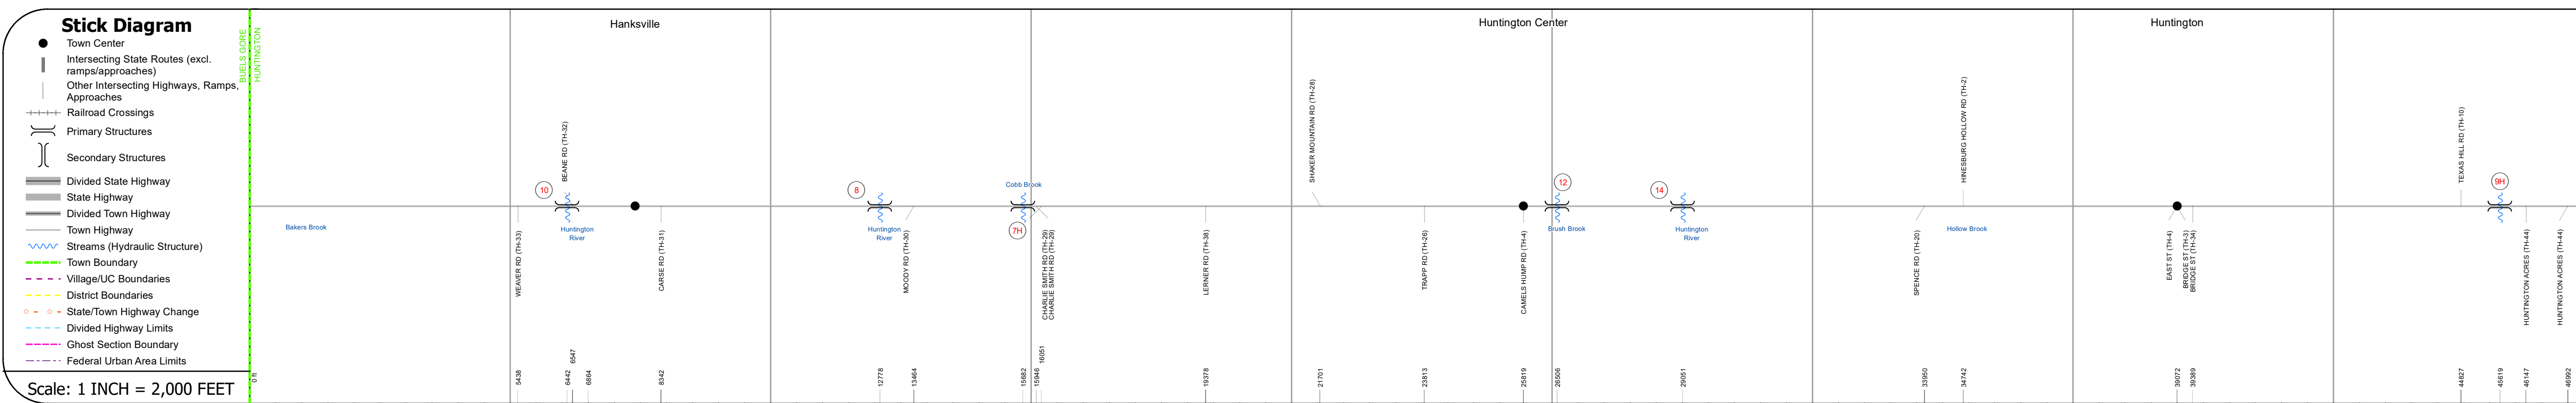

Road Widths	Travellane: 22, 22, 23, 24, 18, 24, 28, 26, 24, 22 Roadway: 22, 22, 23, 24, 18, 24, 28, 26, 24, 22 Lane Count: 2, 2, 2, 2, 2, 2, 2, 2, 2, 2 Base: 18' Gravel, 18' Gravel
Curves	2.5 4.4, 10
Grades	
Guardrails	
Rumblestrips	
Historic Projects	1987 Unknown, 1984 Unknown, 1978 Unknown, 1987 Unknown, 1963 SA, 1962 SA, 1956 SA, 1957 SA, 1974 Unknown, 1972 Unknown, 1970 SA, 1976 BBS 0211(1), 1979 EP 11(1) DR 5-8, 1985 Unknown, 1982 Unknown, 1977 Unknown, 1985 Unknown, 1982 Unknown, 1972 Unknown, 1976 Unknown, 1949 SA, 1948 SA, 1944 SA, 1941 SA, 1945 SA, 1952 SA, 1950 SA, 1951 SA, 1963 SA, 1962 SA, 1949 SA, 1949 SA
Maintenance Garage	
Speed Zone	
Functional Class	5
National Highway System	
Limited Access Highway	
Customer Service Level	
Traffic Counters	D355, HUNT-HUN/HUNT35AF, HUNT35, HUNT42
AADT	2021: 395, 740, 2197, 1997 2020: 349, 653, 1939, 1763 2019: 412, 771, 2289, 2081 2018: 410, 770, 1700, 1800, 2100 2017: 420, 780, 1700, 1800, 2100
Crash Locations	(Incomplete) 2022, 2021, 2020, 2019, 2018

STRUCTURE DESCRIPTIONS

Bridge 10:
Tee Beam - 1929
Structure No. 200211001004082
Length: 54'
Height: 5.33'
Width: 2.1'
Facility Carried: TR 01 FAS 211
Structure Type: CONCRETE T-BEAM
Features Intersected: HUNTINGTON RIVER
Surface: Bituminous
Maintenance/Ownership: Town

Bridge 8:
Stringer/multi-beam or girder - 2017
Structure No. 200211000804082
Length: 97'
Height: 5.33'
Width: 2.4'
Facility Carried: TR 01 FAS 211
Structure Type: WELDED PLATE GIRDER
Features Intersected: HUNTINGTON RIVER
Maintenance/Ownership: Town

Bridge 7H:
Slab - 1976
Structure No. 200211007H04082
Length: 23'
Height: 5.33'
Width: 3.0'
Facility Carried: TR 01 FAS 211
Structure Type: CONCRETE SLAB
Features Intersected: COBB BROOK
Surface: Bituminous
Maintenance/Ownership: Town

Bridge 12:
Stringer/multi-beam or girder - 1976
Structure No. 200211001204082
Length: 64'
Height: 5.33'
Width: 2.9'
Facility Carried: TR 01 FAS 211
Structure Type: ROLLED BEAM
Features Intersected: BRUSH BROOK
Surface: Bituminous
Maintenance/Ownership: Town

Bridge 14:
Stringer/multi-beam or girder - 1939
Structure No. 200211001404082
Length: 173'
Height: 5.33'
Width: 2.7'
Facility Carried: TR 01 FAS 211
Structure Type: 3 SPAN ROLLED BEAM
Features Intersected: HUNTINGTON RIVER
Surface: Bituminous
Maintenance/Ownership: Town

Bridge 9H:
Stringer/multi-beam or girder - 1939
Structure No. 200211009H04082
Length: 54'
Height: 5.33'
Width: 2.3'
Facility Carried: TR 01 FAS 211
Structure Type: ROLLED BEAM
Features Intersected: TEXAS HILL BROOK
Surface: Bituminous
Maintenance/Ownership: Town

Historic Projects Unknown, Retreatment, Resurface, Bituminous Mix, Skiny Mix, Bituminous Seal Surface Treated Gravel, Plant Mix, Reclaimed Base and Bituminous Concrete, Concrete	Functional Class 1- Interstate System, 2- Other Freeways and Expressways, 3- Principal Arterial, 4- Minor Arterial, 5- Major Collector, 6- Minor Collector	Curves Left, Right, Grades (degrees), Right, Left, Right, Grades (degrees)	Traffic Counters Continuous (CTC), Weigh-In-Motion (WIM), Short-Term, Scheduled, Short-Term, Unscheduled	Crash Locations Fatal, Injury, Property Damage Only, Unknown Crash Type, High Crash Locations (HCL's)	Mileage by Functional Class By Sheet 0211 5 - Major collector 9.000	Mileage by Town By Sheet HUNTINGTON - S02110408 9.0 of 9.7	DISTRICT 5	TOWN HUNTINGTON	Date: 10/02/22	ROUTE Maj-0211 ETE mileage: 1.36 to 10.36
Speed Zones 25, 30, 35, 40, 45, 50, 55, 60, 65						Page Total Mileage: 9.000 mi		Page Total Mileage: 9.0 mi		1 of 2 TWN mileage: 0.0 to 9.0