




Route Log and Progress Chart


DRAFT

Please Note: Errors and Omissions May Exist.
Contact the VTrans Mapping Section with questions or concerns.

DISTRICT	TOWN	ROUTE
6	MORRISTOWN	Maj-0238

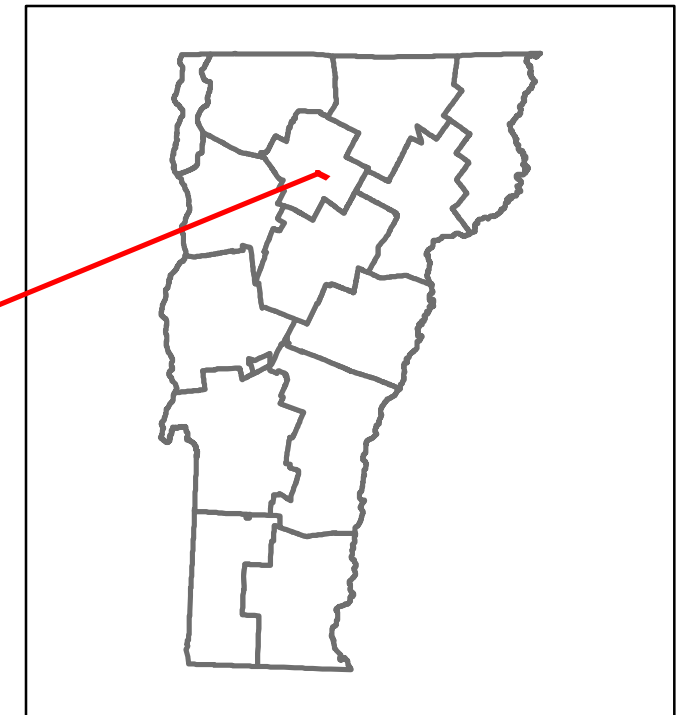

Maj-0238

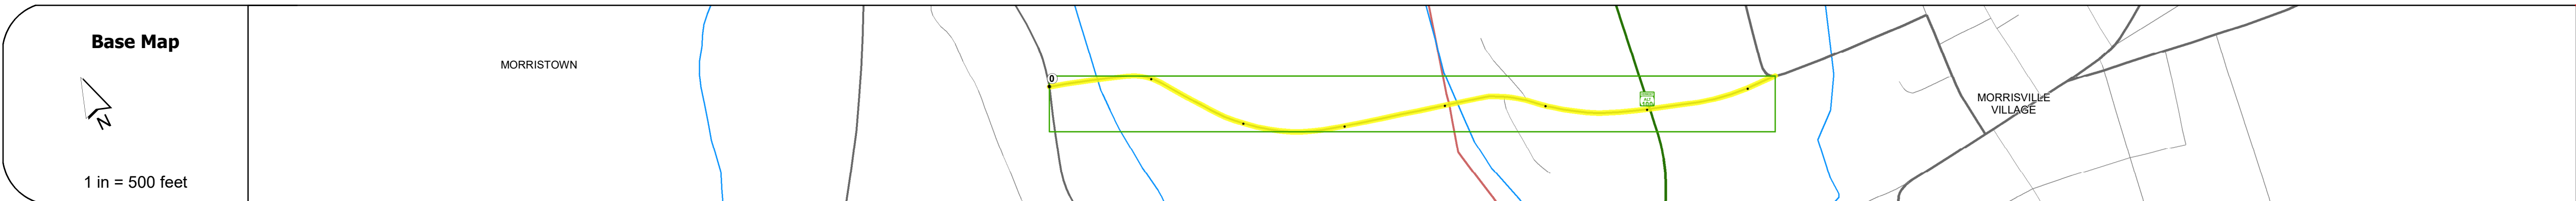

STRUCTURE DESCRIPTIONS

Bridge 6:
Stringer/multi-beam or girder - 1977
Structure No. 200238000608072
Length: 72'
Height: 5.33'
Width: 2.9'
Facility Carried: TR 03 FAS 238
Structure Type: ROLLED BEAM
Features Intersected: LAKE LAMOILLE
Maintenance/Ownership: Town

Bridge 9:
Stringer/multi-beam or girder - 1984
Structure No. 200238000908072
Length: 274'
Height: 5.33'
Width: 2.9'
Facility Carried: TR 03 FAS 238
Structure Type: 2 SP CONT WLD GIRDER
Features Intersected: LAKE LAMOILLE
Surface: Bituminous
Maintenance/Ownership: Town

Road Widths	<table border="1"> <tr> <td>Travellane</td> <td>25</td> <td>26</td> <td>24</td> <td>26</td> </tr> <tr> <td>Roadway</td> <td>25</td> <td>26</td> <td>24</td> <td>26</td> </tr> <tr> <td>Lane Count</td> <td></td> <td></td> <td>2</td> <td></td> </tr> <tr> <td>Base</td> <td colspan="4">3" Plant Mix</td> </tr> <tr> <td>Subbase</td> <td colspan="4">18" Gravel</td> </tr> </table>	Travellane	25	26	24	26	Roadway	25	26	24	26	Lane Count			2		Base	3" Plant Mix				Subbase	18" Gravel			
Travellane	25	26	24	26																						
Roadway	25	26	24	26																						
Lane Count			2																							
Base	3" Plant Mix																									
Subbase	18" Gravel																									

Curves	20, 6, 16, 7, 4.2
---------------	-------------------

Grades	
---------------	--

Guardrails	
-------------------	--

Rumblestrips	
---------------------	--

Historic Projects	
--------------------------	--

Maintenance Garage	
---------------------------	--

Speed Zone	
-------------------	--

Functional Class	5
-------------------------	---

National Highway System	
--------------------------------	--

Limited Access Highway	
-------------------------------	--

Customer Service Level	
-------------------------------	--

Traffic Counters	L313, L370
-------------------------	------------

AADT	<table border="1"> <tr> <td>2021</td> <td>812</td> <td>3648</td> </tr> <tr> <td>2020</td> <td>717</td> <td>3220</td> </tr> <tr> <td>2019</td> <td>846</td> <td>3802</td> </tr> <tr> <td>2018</td> <td>850</td> <td>3800</td> </tr> <tr> <td>2017</td> <td>860</td> <td>3800</td> </tr> </table>	2021	812	3648	2020	717	3220	2019	846	3802	2018	850	3800	2017	860	3800
2021	812	3648														
2020	717	3220														
2019	846	3802														
2018	850	3800														
2017	860	3800														

Crash Locations	<table border="1"> <tr> <td>(Incomplete) 2022</td> <td></td> <td></td> </tr> <tr> <td>2021</td> <td></td> <td></td> </tr> <tr> <td>2020</td> <td></td> <td></td> </tr> <tr> <td>2019</td> <td></td> <td></td> </tr> <tr> <td>2018</td> <td></td> <td></td> </tr> </table>	(Incomplete) 2022			2021			2020			2019			2018		
(Incomplete) 2022																
2021																
2020																
2019																
2018																

Historic Projects Unknown, Retreatment, Resurface, Bituminous Mix, Skippy Mix, Bituminous Seal, Concrete, Surface Treated Gravel, Plant Mix, Reclaimed Base and Bituminous Concrete	Functional Class 1 - Interstate System, 2 - Other Freeways and Expressways, 3 - Principal Arterial, 4 - Minor Arterial, 5 - Major Collector, 6 - Minor Collector	Curves Left (degrees), Right (degrees), Grades (percent) grade up, (percent) grade down	Traffic Counters Continuous (CTC), Weigh-In-Motion (WIM), Short-Term, Scheduled, Short-Term, Unscheduled (counter ID)	Crash Locations Fatal, Injury, Property Damage Only, Unknown Crash Type, High Crash Locations (HCL's) Sections (& Intersections)	Mileage by Functional Class By Sheet 0238 5 - Major Collector 0.730	Mileage by Town By Sheet MORRISTOWN - S02380807 0.73 of 0.73	DISTRICT 6	TOWN MORRISTOWN	Date: 10/03/22	ROUTE Maj-0238 ETE mileage: 0.0 to 0.73
Speed Zones 25, 30, 35, 40, 45, 50, 55, 60, 65						Page Total Mileage: 0.730 mi		Page Total Mileage: 0.73 mi		

For More Information Contact - Vermont Agency of Transportation, Policy, Planning and Intermodal Development Division - Mapping Section, 219 North Main Street, Barre, VT 05641 Telephone: 802-828-2600.