




Route Log and Progress Chart


DRAFT

Please Note: Errors and Omissions May Exist.
Contact the VTrans Mapping Section with questions or concerns.

DISTRICT	TOWN	ROUTE
6	WORCESTER	Maj-0242

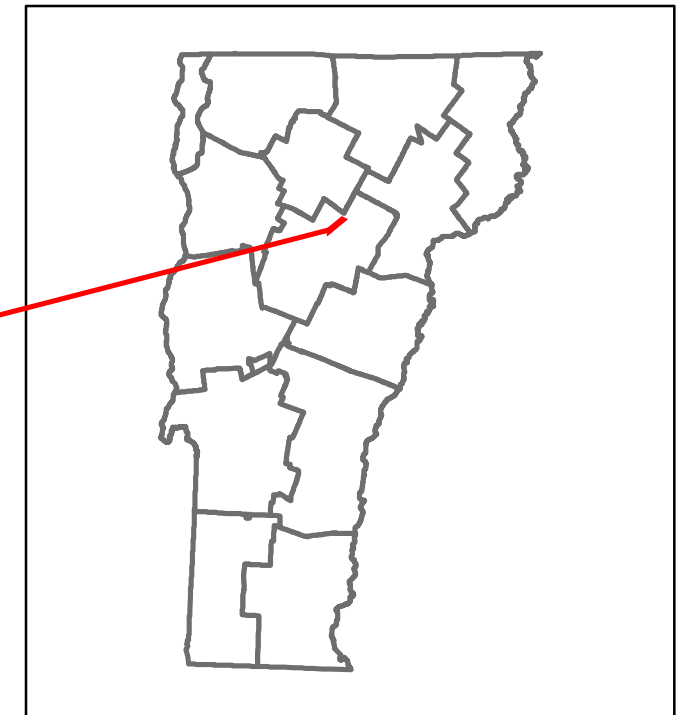

Maj-0242

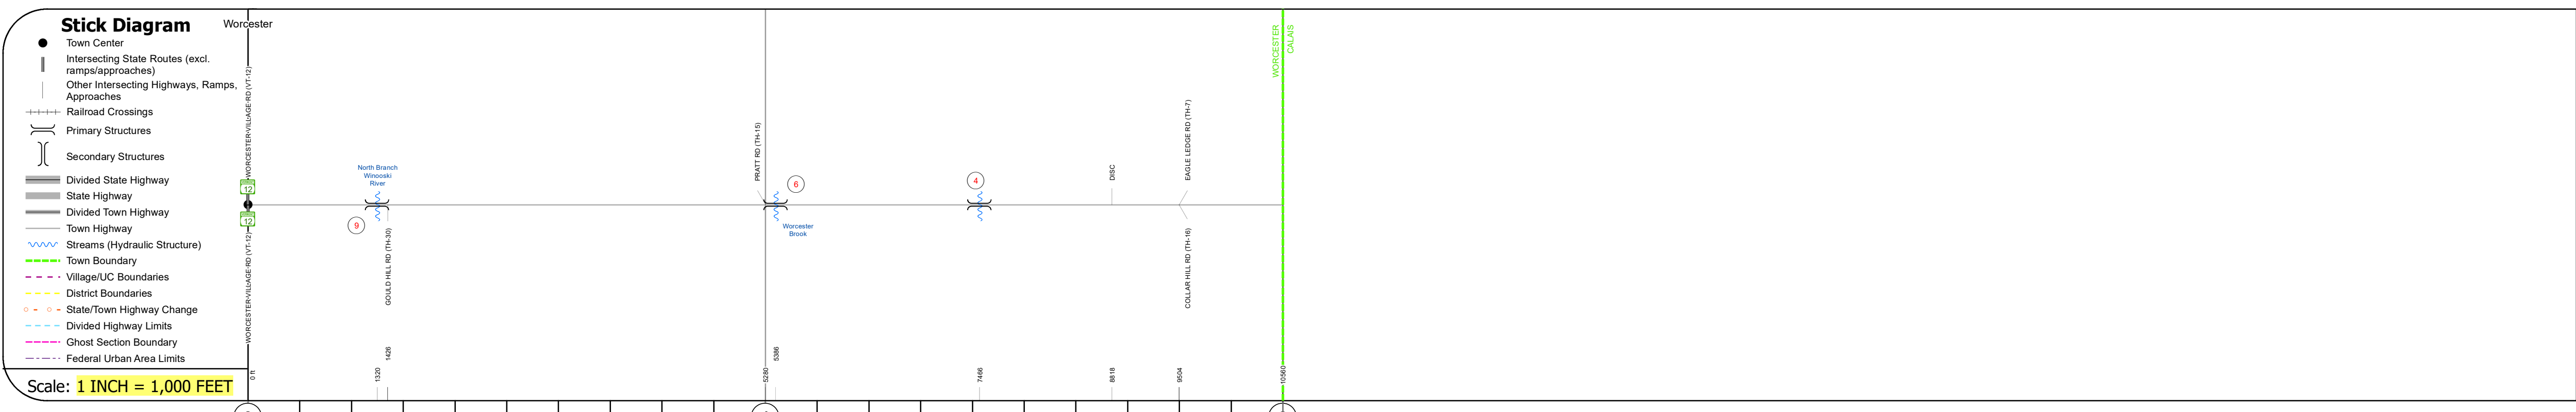

STRUCTURE DESCRIPTIONS

Bridge 9:
Stringer/multi-beam or girder - 1949
Structure No. 200242000912202
Length: 100'
Height: 5.33'
Width: 2.5'
Facility Carried: TR 01 FAS 242
Structure Type: ROLLED BEAM
Features Intersected: N. BRANCH WINOOSKI RIVER
Surface: Bituminous
Maintenance/Ownership: Town

Bridge 6:
Slab - 1960
Structure No. 200242000612202
Length: 29'
Height: 5.33'
Width: 2.6'
Facility Carried: TR 01 FAS 242
Structure Type: CONCRETE SLAB
Features Intersected: WORCESTER BROOK
Surface: Bituminous
Maintenance/Ownership: Town

Bridge 4:
Slab - 2007
Structure No. 200242000412202
Length: 30'
Height: 5.33'
Width: 2.3'
Facility Carried: TR 01 FAS 242
Structure Type: CONCRETE SLAB
Features Intersected: WORCESTER BROOK
Surface: Bituminous
Maintenance/Ownership: Town

Road Widths	Travellane	Roadway	Lane Count	Base	Subbase
	16	23	2	15	20

Curves	
---------------	--

Grades	
---------------	--

Guardrails	
-------------------	--

Rumblestrips	
---------------------	--



Maintenance Garage	
---------------------------	--

Speed Zone	
-------------------	--

Functional Class	5
-------------------------	---

National Highway System	
--------------------------------	--

Limited Access Highway	
-------------------------------	--

Customer Service Level	
-------------------------------	--

Traffic Counters	W312
-------------------------	------

Year	Left	Right
2021	465	165
2020	410	136
2019	484	161
2018	480	160
2017	490	160

Year	Crash Locations
(Incomplete) 2022	
2021	
2020	1
2019	1
2018	

Historic Projects Unknown, Retreatment, Resurface, Bituminous Mix, Skinny Mix, Bituminous Seal Bituminous Concrete, Bituminous Macadam, Cold Plane and, Bituminous Concrete, Concrete, Gravel, Surface Treated Gravel, Plant Mix, Reclaimed Base and Bituminous Concrete	Functional Class 1- Interstate System, 2- Other Freeways and Expressways, 3- Principal Arterial, 4- Minor Arterial, 5- Major Collector, 6- Minor Collector	Curves Left, Right, Grades Left grade up, Right grade down, Left grade down, Right grade up	Traffic Counters Continuous (CTC), Weigh-In-Motion (WIM), Short-Term, Scheduled, Short-Term, Unscheduled	Crash Locations Fatal, Injury, Property Damage Only, Unknown Crash Type, High Crash Locations (HCL's)	Mileage by Functional Class By Sheet 0242 5 - Major Collector 2.000	Mileage by Town By Sheet WORCESTER - S02421220 2.0 of 2.0	DISTRICT 6	TOWN WORCESTER	Date: 10/03/22	ROUTE Maj-0242 ETE mileage: 0.0 to 2.0
					Speed Zones 25, 30, 35, 40, 45, 50, 55, 60, 65	Road Widths (ft)				

For More Information Contact - Vermont Agency of Transportation, Policy, Planning and Intermodal Development Division - Mapping Section, 219 North Main Street, Barre, VT 05641 Telephone: 802-828-2600.