






Route Log and Progress Chart

DRAFT

Please Note: Errors and Omissions May Exist.
Contact the VTrans Mapping Section with questions or concerns.

DISTRICT	TOWN	ROUTE
8	FRANKLIN	Maj-0299

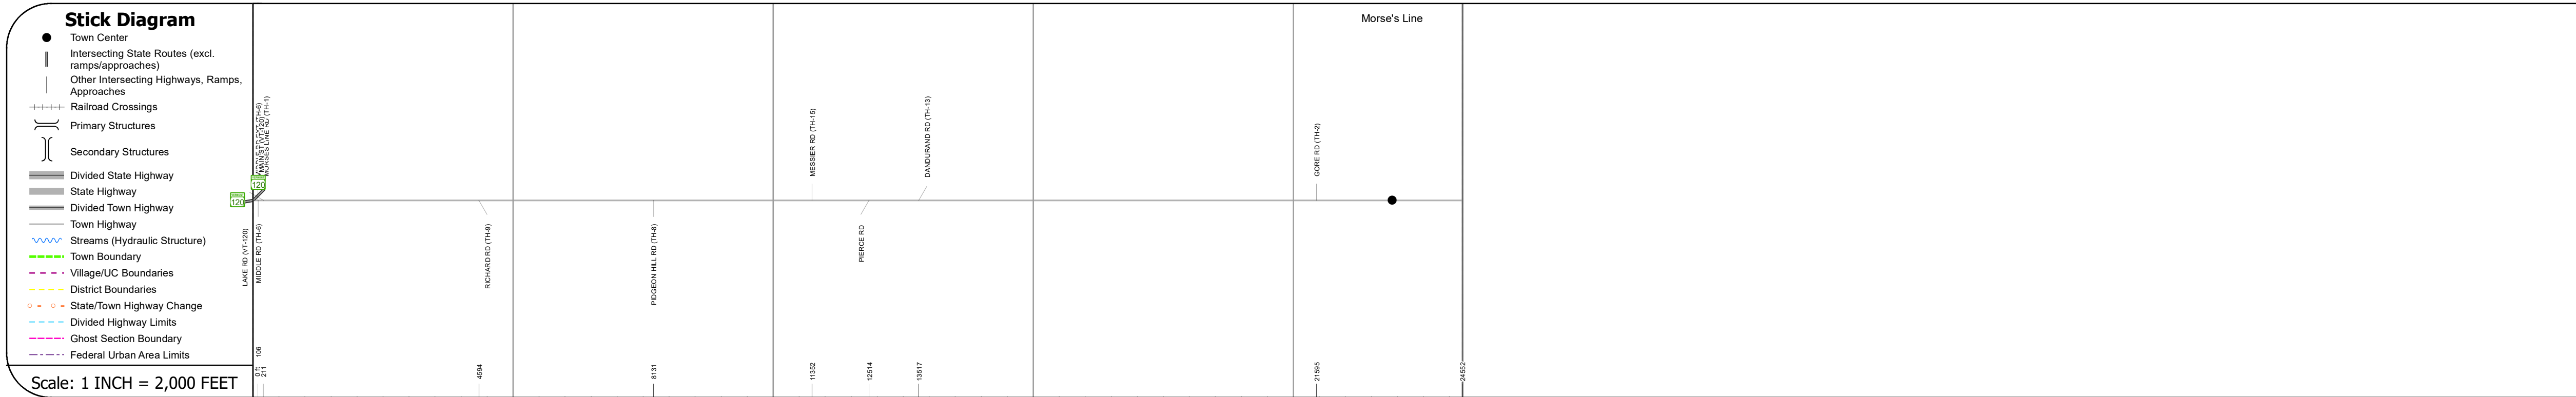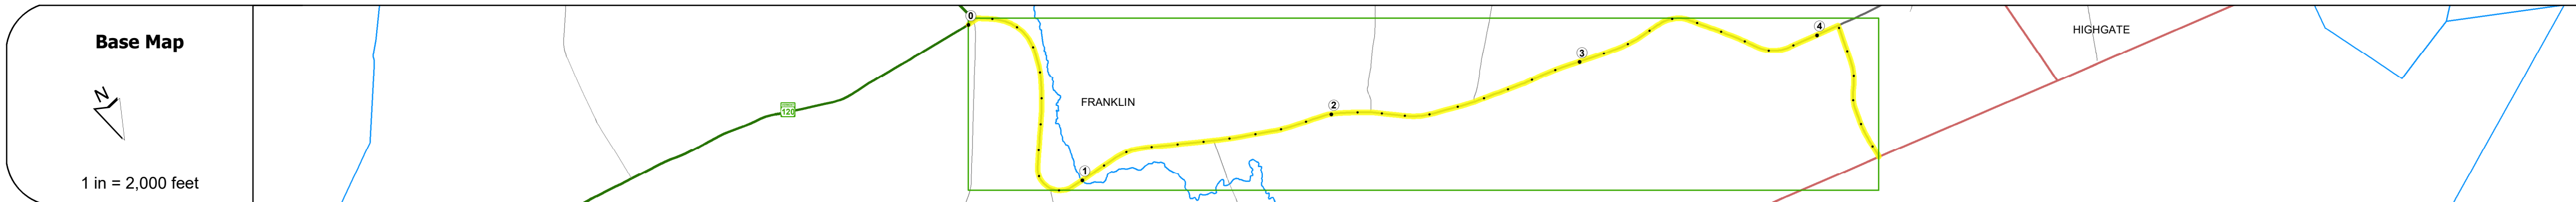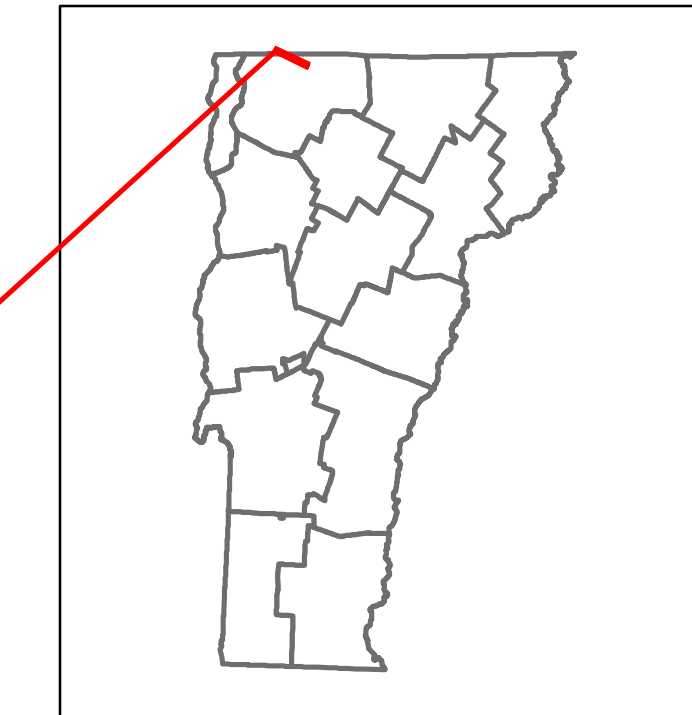

STRUCTURE DESCRIPTIONS

Road Widths	Travellane Roadway Lane Count Base Subbase	15' - 18" Gravel	18" Gravel
Curves		4, 3, 4	8, 7.5, 5, 7.5, 5
Grades			
Guardrails			
Rumblestrips			
Historic Projects		1975: Unknown, 1977: Unknown, 1980: Unknown, 1973: Unknown, 1989: S 0299(2) SA, 1977: RS 0299(3)	
Maintenance Garage			
Speed Zone			
Functional Class		5	
National Highway System			
Limited Access Highway			
Customer Service Level			
Traffic Counters		F318	F387
AADT	2021, 2020, 2019, 2018, 2017	424, 374, 442, 430, 440	96, 85, 100, 100, 100
Crash Locations	(Incomplete) 2022, 2021, 2020, 2019, 2018		

Historic Projects Unknown, Bituminous Concrete, Retreatment, Bituminous Macadam, Resurface, Cold Plane and Bituminous Concrete, Bituminous Mix, Concrete, Skiny Mix, Bituminous Seal, Gravel, Surface Treated Gravel, Plant Mix, Reclaimed Base and Bituminous Concrete	Functional Class 1 - Interstate System, 2 - Other Freeways and Expressways, 3 - Principal Arterial, 4 - Minor Arterial, 5 - Major Collector, 6 - Minor Collector	Curves Left (degrees), Right (degrees), Grades (degrees) grade up, (degrees) grade down	Traffic Counters Continuous (CTC), Weigh-In-Motion (WIM), Short-Term, Scheduled, Short-Term, Unscheduled (counter ID)	Crash Locations Fatal, Injury, Unknown Crash Type, Property Damage Only, High Crash Locations (HCL's) Sections (& Intersections)	Mileage by Functional Class By Sheet 0299 5 - Major collector 4.650	Mileage by Town By Sheet FRANKLIN - S02990607 4.65 of 4.65	DISTRICT 8	TOWN FRANKLIN	Date: 10/02/22	ROUTE Maj-0299
					Page Total Mileage: 4.650 mi	Page Total Mileage: 4.65 mi				

For More Information Contact - Vermont Agency of Transportation, Policy, Planning and Intermodal Development Division - Mapping Section, 219 North Main Street, Barre, VT 05641 Telephone: 802-828-2600.