




Route Log and Progress Chart


DRAFT

Please Note: Errors and Omissions May Exist.
Contact the VTrans Mapping Section with questions or concerns.

DISTRICT	TOWN	ROUTE
6	PLAINFIELD	Maj-0339

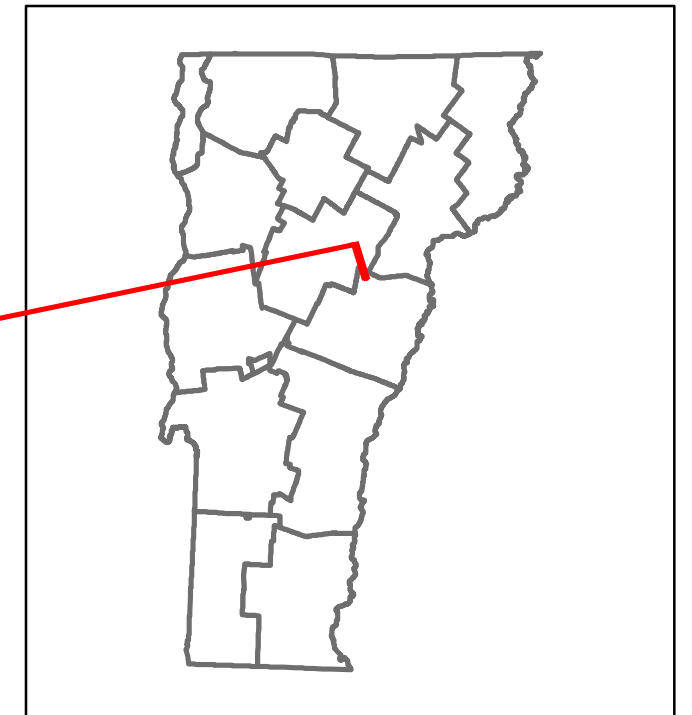

Maj-0339

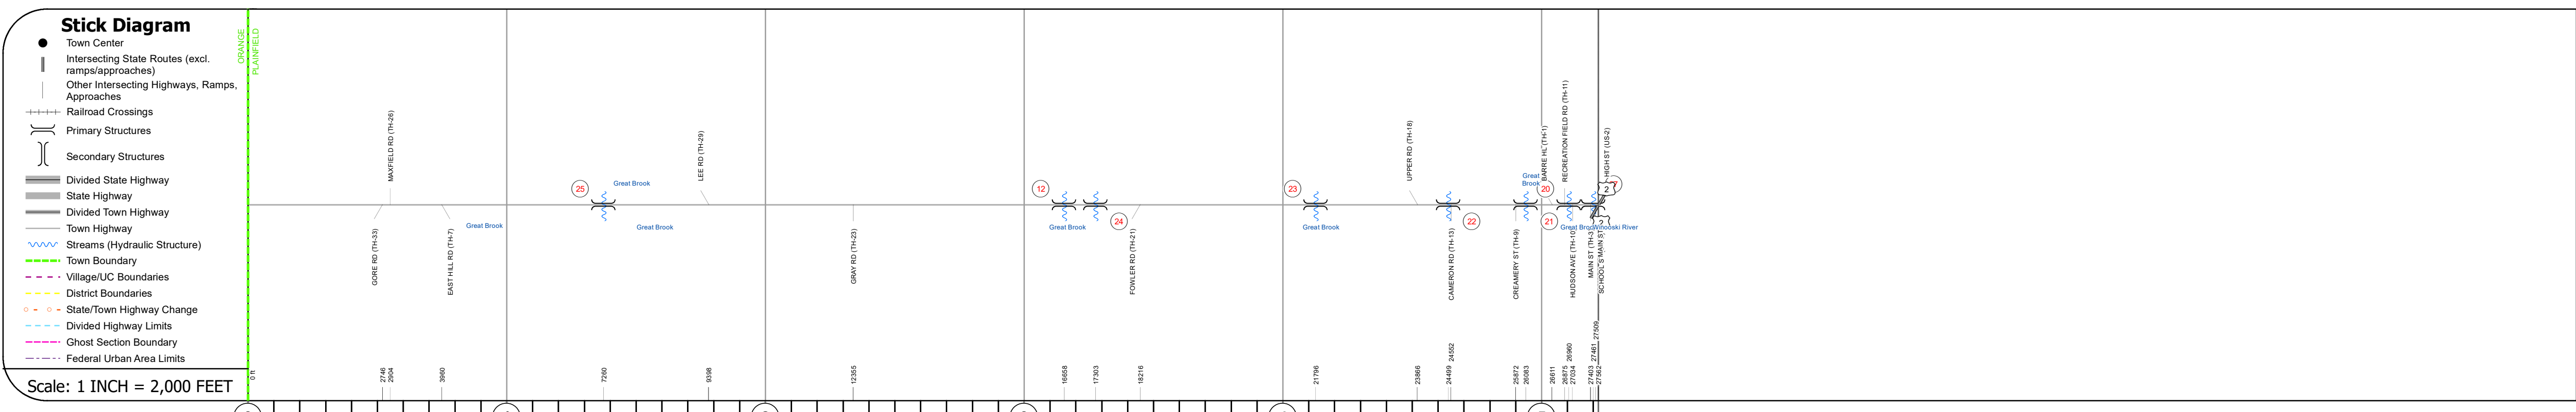

Scale: 1 INCH = 2,000 FEET	0	1	2	3	4	5
Road Widths	Travellane					
	Roadway					
	Lane Count					
	Base					
	Subbase					
Curves						
Grades						
Guardrails						
Rumblestrips						
Historic Projects						
Maintenance Garage						
Speed Zone						
Functional Class				5		
National Highway System						
Limited Access Highway						
Customer Service Level						
Traffic Counters						
AADT	2021			278		2584
	2020			245		2280
	2019			289		
	2018					
	2017					
Crash Locations	(Incomplete) 2022					
	2021					
	2020					
	2019					
	2018					

STRUCTURE DESCRIPTIONS

Bridge 25:
Tee Beam - 1925
Structure No. 101214002512141
Length: 28'
Height: 5.33'
Width: 1.8'
Facility Carried: C2002
Structure Type: CONCRETE T-BEAM
Features Intersected: GREAT BROOK
Surface: Gravel
Maintenance/Ownership: Town

Bridge 12:
Slab - 1991
Structure No. 101214001212141
Length: 28'
Height: 5.33'
Width: 2.5'
Facility Carried: C2002
Structure Type: CONCRETE SLAB
Features Intersected: GREAT BROOK
Surface: Gravel
Maintenance/Ownership: Town

Bridge 24:
Tee Beam - 1929
Structure No. 101214002412141
Length: 28'
Height: 5.33'
Width: 2.2'
Facility Carried: C2002
Structure Type: CONCRETE T-BEAM
Features Intersected: GREAT BROOK
Surface: Gravel
Maintenance/Ownership: Town

Bridge 23:
Slab - 1991
Structure No. 101214002312141
Length: 51'
Height: 5.33'
Width: 2.6'
Facility Carried: C2002
Structure Type: PRESTRESS CONC SLAB
Features Intersected: GREAT BROOK
Surface: Bituminous
Maintenance/Ownership: Town

Bridge 22:
Tee Beam - 1929
Structure No. 101214002212141
Length: 44'
Height: 5.33'
Width: 2.0'
Facility Carried: C2002
Structure Type: CONCRETE T-BEAM
Features Intersected: GREAT BROOK
Surface: Bituminous
Maintenance/Ownership: Town

Bridge 21:
Tee Beam - 1920
Structure No. 101214002112141
Length: 28'
Height: 5.33'
Width: 2.0'
Facility Carried: C2002
Structure Type: CONCRETE T-BEAM
Features Intersected: GREAT BROOK
Surface: Bituminous
Maintenance/Ownership: Town

Bridge 20:
Tee Beam - 1929
Structure No. 101214002012141
Length: 33'
Height: 5.33'
Width: 2.6'
Facility Carried: C2001
Structure Type: CONCRETE T-BEAM
Features Intersected: GREAT BROOK
Surface: Bituminous
Maintenance/Ownership: Town

Bridge 27:
Tee Beam - 1927
Structure No. 101214002712141
Length: 62'
Height: 5.33'
Width: 2.7'
Facility Carried: C2001
Structure Type: CONCRETE T-BEAM
Features Intersected: WINOOSKI RIVER
Surface: Bituminous
Maintenance/Ownership: Town

Historic Projects <ul style="list-style-type: none"> Unknown Bituminous Concrete Retreatment Resurface Bituminous Mix Skinny Mix Bituminous Seal 	Functional Class <ul style="list-style-type: none"> 1 - Interstate System 2 - Other Freeways and Expressways 3 - Principal Arterial 4 - Minor Arterial 5 - Major Collector 6 - Minor Collector 	Curves <ul style="list-style-type: none"> Left Right 	Grades <ul style="list-style-type: none"> grade up grade down 	Traffic Counters <ul style="list-style-type: none"> Continuous (CTC) Weigh-In-Motion (WIM) Short-Term, Scheduled Short-Term, Unscheduled 	Crash Locations <ul style="list-style-type: none"> Fatal Injury Property Damage Only Unknown Crash Type 	Mileage by Functional Class By Sheet 0339 5 - Major collector 5.220	Mileage by Town By Sheet PLAINFIELD - S03391214 5.22 of 5.22	DISTRICT 6	TOWN PLAINFIELD	Date: 10/02/22	ROUTE Maj-0339
Speed Zones 25 30 35 40 45 50 55 60 65						High Crash Locations (HCL's) HCL No. 1-100 (1-10) 201-300 (21-30) 301-400 (31-40) 401-500 (41-50) 501-600 (51-60) 601-700 (61-70) 701-800 (71-80) 801-900 (81-90) 901-1000 (91-100)		Page Total Mileage: 5.220 mi		Page Total Mileage: 5.22 mi	
Crash Locations 2021 2020 2019 2018										1 of 1 TWN mileage: 0.0 to 5.22	ETE mileage: 4.95 to 10.17

For More Information Contact - Vermont Agency of Transportation, Policy, Planning and Intermodal Development Division - Mapping Section, 219 North Main Street, Barre, VT 05641 Telephone: 802-828-2600.