




# Route Log and Progress Chart


**DRAFT**

Please Note: Errors and Omissions May Exist.  
Contact the VTrans Mapping Section with questions or concerns.

DISTRICT	TOWN	ROUTE
6	NORTHFIELD	Min-0686

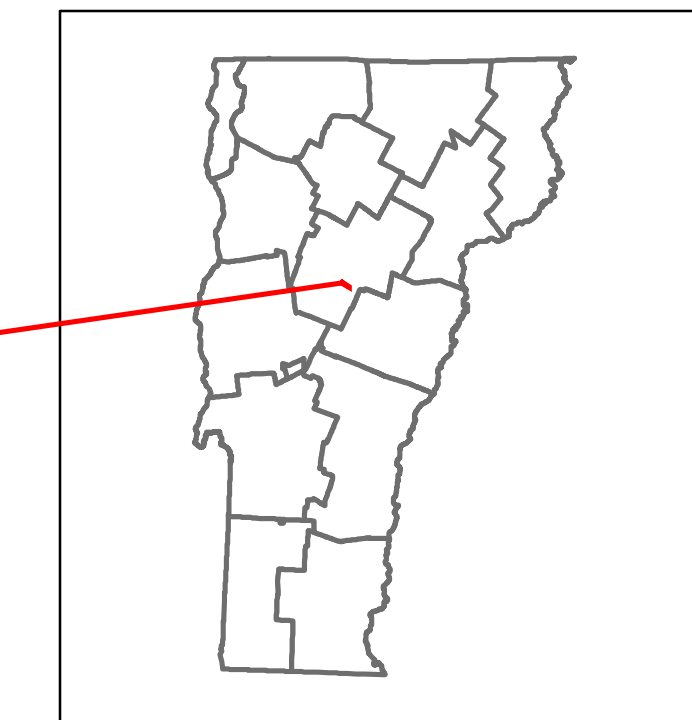

Min-0686

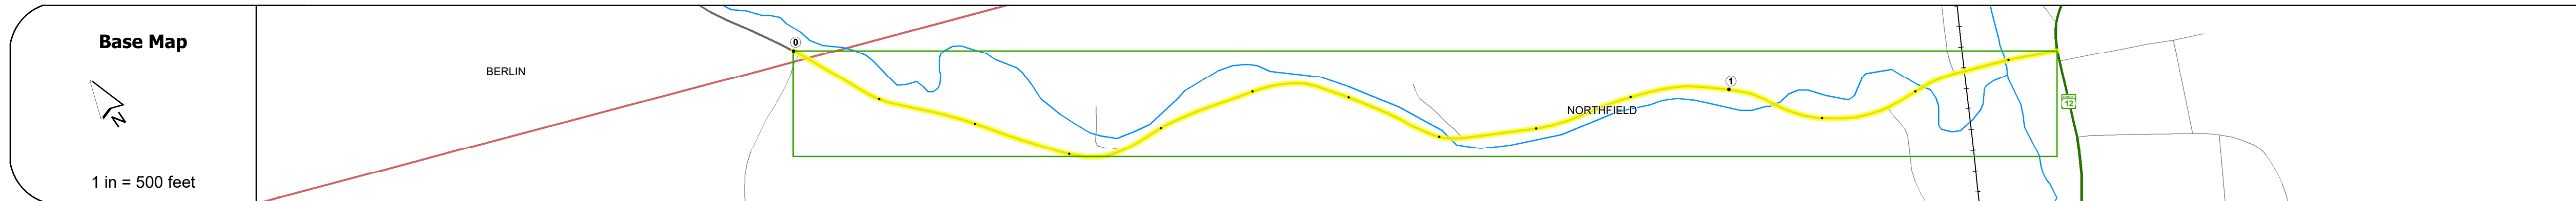

## STRUCTURE DESCRIPTIONS

**Bridge 9:**  
Slab - 1919  
Structure No. 101213000912131  
Length: 35'  
Height: 5.33'  
Width: 2.9'  
Facility Carried: C2003  
Structure Type: CONCRETE SLAB  
Features Intersected: COX BROOK  
Surface: Bituminous  
Maintenance/Ownership: Town

**Bridge 10:**  
Stringer/multi-beam or girder - 1900  
Structure No. 101213001012131  
Length: 54'  
Width: 1.3'  
Facility Carried: C2003  
Structure Type: STL BM/QUEEN POST CB  
Features Intersected: COX BROOK  
1  
Surface: Timber  
Maintenance/Ownership: Town

**Bridge 11:**  
Stringer/multi-beam or girder - 1872  
Structure No. 101213001112131  
Length: 58'  
Width: 1.5'  
Facility Carried: C2003  
Structure Type: STL BM/QUEEN POST CB  
Features Intersected: COX BROOK  
1  
Surface: Timber  
Maintenance/Ownership: Town

**Bridge 15:**  
Stringer/multi-beam or girder - 1872  
Structure No. 101213001512131  
Length: 139'  
Height: 1.0'  
Width: 1.6'  
Facility Carried: C2003  
Structure Type: STLB/LATTICE COV BR  
Features Intersected: DOG RIVER  
5  
Surface: Timber  
Maintenance/Ownership: Town

<b>Road Widths</b>	Travellane	20
Roadway	24	
Lane Count	2	
Base		
Subbase		
<b>Curves</b>		
<b>Grades</b>		
<b>Guardrails</b>		
<b>Rumblestrips</b>		
<b>Historic Projects</b>		
<b>Maintenance Garage</b>		
<b>Speed Zone</b>		
<b>Functional Class</b>	6	
<b>National Highway System</b>		
<b>Limited Access Highway</b>		
<b>Customer Service Level</b>		
<b>Traffic Counters</b>		
<b>AAADT</b>	2021	
	2020	
	2019	
	2018	
	2017	
<b>Crash Locations</b>	(Incomplete) 2022	
	2021	
	2020	
	2019	
	2018	

<b>Historic Projects</b> Unknown, Retreatment, Resurface, Bituminous Mix, Skiny Mix, Bituminous Seal Bituminous Concrete, Cold Plane and Bituminous Concrete, Concrete, Gravel, Plant Mix, Reclaimed Base and Bituminous Concrete, Surface Treated Gravel	<b>Functional Class</b> 1- Interstate System, 2- Other Freeways and Expressways, 3- Principal Arterial, 4- Minor Arterial, 5- Major Collector, 6- Minor Collector	<b>Curves</b> Left, Right, (degrees), (percent) grade up, (percent) grade down	<b>Grades</b> (percent) grade up, (percent) grade down	<b>Traffic Counters</b> Continuous (CTC), Weigh-In-Motion (WIM), Short-Term, Scheduled, Short-Term, Unscheduled	<b>Crash Locations</b> Fatal, Injury, Property Damage Only, Unknown Crash Type, High Crash Locations (HCL's)	<b>Mileage by Functional Class By Sheet</b> 0686 6 - minor collector 1.350	<b>Mileage by Town By Sheet</b> NORTHFIELD - S06861213 1.35 of 1.35	<b>DISTRICT</b> 6	<b>TOWN</b> NORTHFIELD	<b>Date:</b> 10/03/22	<b>ROUTE</b> Min-0686 ETE mileage: 7.57 to 8.92
<b>AAADT</b> 2021: 130, 2020: 135, 2019: 140, 2018: 145, 2017: 150, 2016: 155, 2015: 160, 2014: 165							<b>Page Total Mileage:</b> 1.350 mi	<b>Page Total Mileage:</b> 1.35 mi	<b>1 of 1</b> TWN mileage: 0.0 to 1.35		

For More Information Contact - Vermont Agency of Transportation, Policy, Planning and Intermodal Development Division - Mapping Section, 219 North Main Street, Barre, VT 05641 Telephone: 802-828-2600.