




Route Log and Progress Chart



DRAFT

Please Note: Errors and Omissions May Exist.
Contact the VTrans Mapping Section with questions or concerns.

DISTRICT	TOWN	ROUTE
5	JERICO	Min-0836

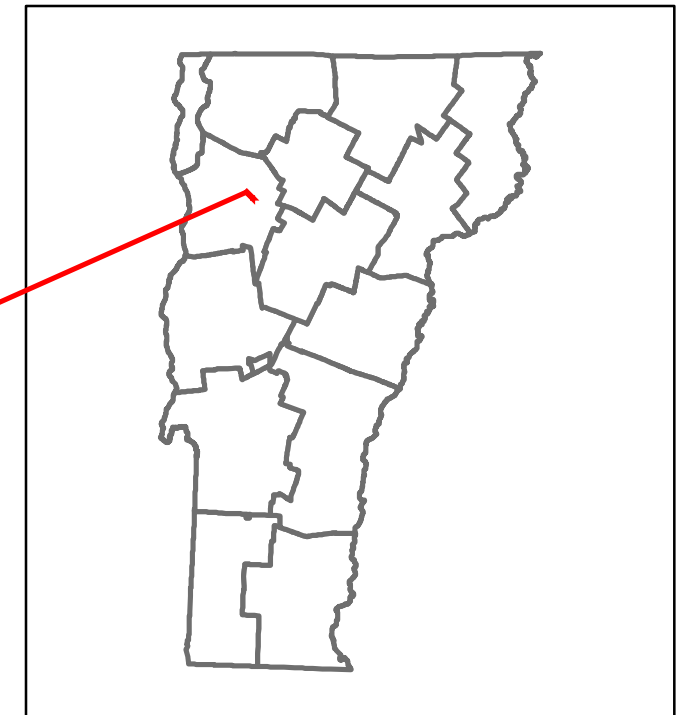

Min-0836

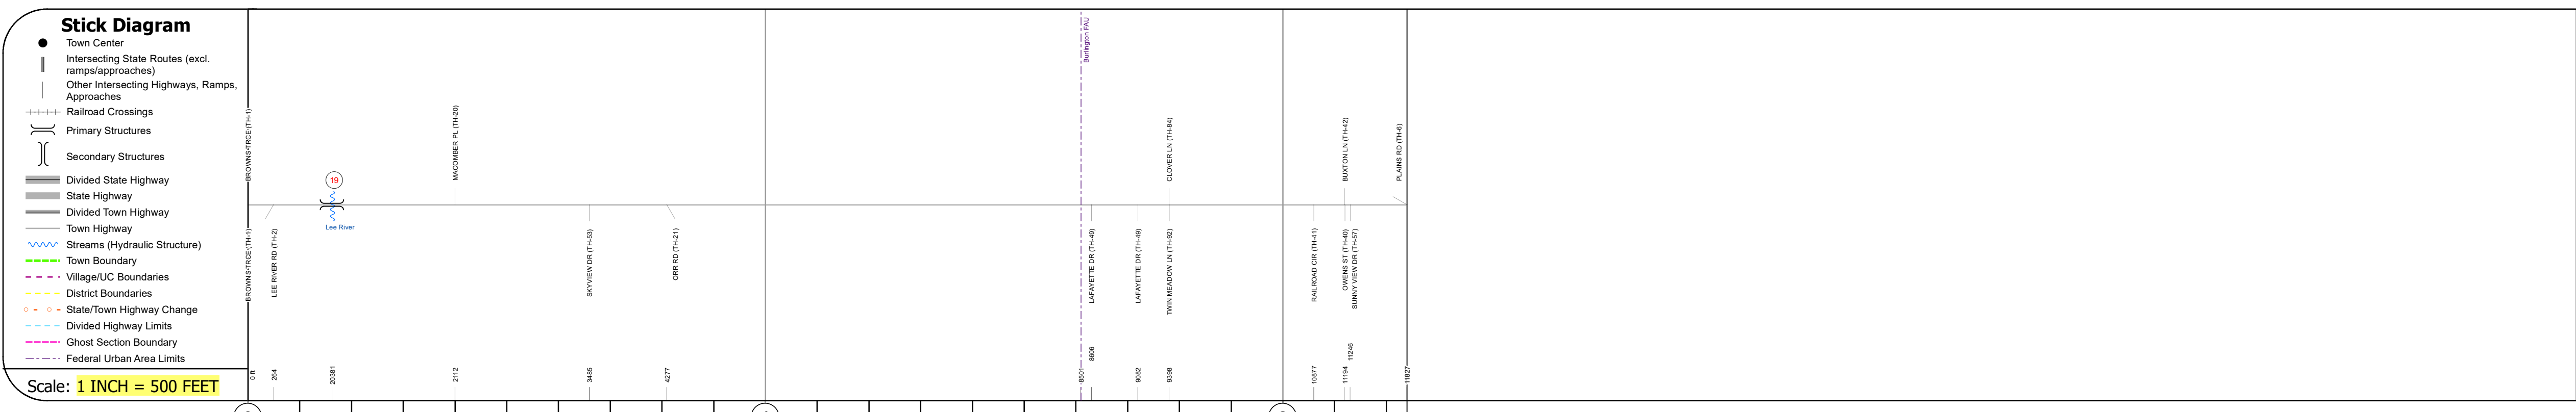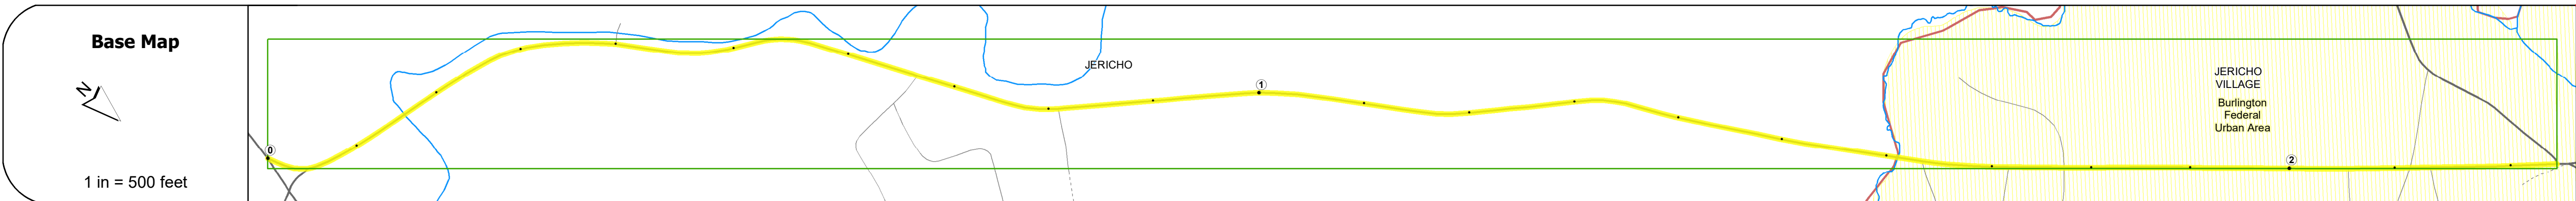

STRUCTURE DESCRIPTIONS

Bridge 19:
Stringer/multi-beam or girder - 1941
Structure No. 200209001904092
Length: 94'
Height: 5.33'
Width: 2.5'
Facility Carried: TR 02 FAS 209
Structure Type: ROLLED BEAM
Features Intersected: LEE RIVER
Surface: Bituminous
Maintenance/Ownership: Town

Road Widths	Travellane	22
	Roadway	26
	Lane Count	2
	Base	
	Subbase	
Curves		
Grades		
Guardrails		
Rumblestrips		
Historic Projects		
Maintenance Garage		
Speed Zone		
Functional Class	6	
National Highway System		
Limited Access Highway		
Customer Service Level		
Traffic Counters		▲ D322
AADT	2021	1057
	2020	943
	2019	1146
	2018	760
	2017	770
Crash Locations	(Incomplete) 2022	
	2021	
	2020	
	2019	
	2018	

Historic Projects Bituminous Concrete, Retreatment, Resurface, Bituminous Mix, Skiny Mix, Bituminous Seal, Surface Treated Gravel, Plant Mix, Reclaimed Base and Bituminous Concrete	Functional Class 1- Interstate System, 2- Other Freeways and Expressways, 3- Principal Arterial, 4- Minor Arterial, 5- Major Collector, 6- Minor Collector	Curves Left (degrees), Right (degrees), Grades (percent) grade up, (percent) grade down	Traffic Counters Continuous (CTC), Weigh-In-Motion (WIM), Short-Term, Scheduled, Short-Term, Unscheduled	Crash Locations Fatal, Injury, Property Damage Only, Unknown Crash Type, High Crash Locations (HCL's)	Mileage by Functional Class By Sheet 0836 6 - minor collector 2.240	Mileage by Town By Sheet JERICHO - S08360409 2.24 of 2.24	DISTRICT 5	TOWN JERICHO	Date: 10/03/22	ROUTE Min-0836
					Page Total Mileage: 2.240 mi	Page Total Mileage: 2.24 mi	1 of 1 TWN mileage: 0.0 to 2.24 ETE mileage: 0.0 to 2.24	ETE mileage: 0.0 to 2.24		

For More Information Contact - Vermont Agency of Transportation, Policy, Planning and Intermodal Development Division - Mapping Section, 219 North Main Street, Barre, VT 05641 Telephone: 802-828-2600.