




# Route Log and Progress Chart


**DRAFT**

Please Note: Errors and Omissions May Exist.  
Contact the VTrans Mapping Section with questions or concerns.

DISTRICT	TOWN	ROUTE
1	BENNINGTON	Min-1000

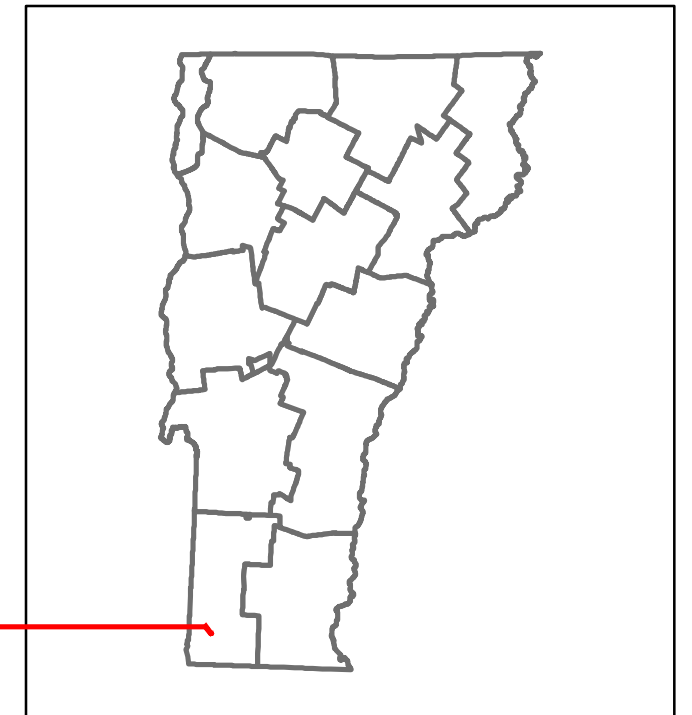

Min-1000

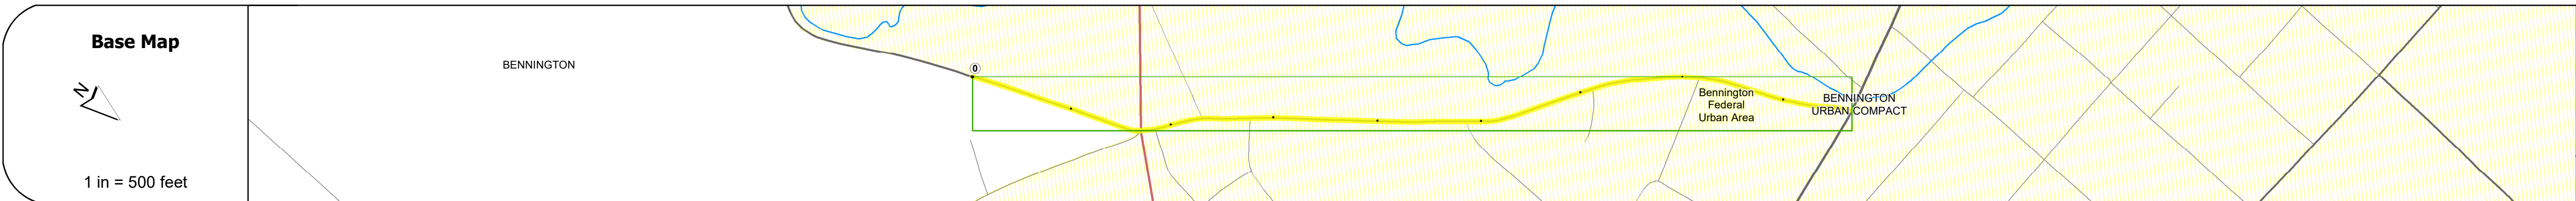

## STRUCTURE DESCRIPTIONS

Road Widths	<table border="1"> <tr> <td>Travellane</td> <td>24</td> <td>25</td> <td>26</td> </tr> <tr> <td>Roadway</td> <td>24</td> <td>26</td> <td>26</td> </tr> <tr> <td>Lane Count</td> <td>2</td> <td></td> <td></td> </tr> <tr> <td>Base</td> <td></td> <td>3" Plant Mix</td> <td></td> </tr> <tr> <td>Subbase</td> <td></td> <td>24" Crushed Gravel</td> <td></td> </tr> </table>	Travellane	24	25	26	Roadway	24	26	26	Lane Count	2			Base		3" Plant Mix		Subbase		24" Crushed Gravel	
Travellane	24	25	26																		
Roadway	24	26	26																		
Lane Count	2																				
Base		3" Plant Mix																			
Subbase		24" Crushed Gravel																			

Curves	<table border="1"> <tr> <td>15</td> <td>6</td> <td>6</td> <td>10.5</td> <td>6</td> </tr> </table>	15	6	6	10.5	6
15	6	6	10.5	6		

Grades	
--------	--

Guardrails	
------------	--

Rumblestrips	
--------------	--

Historic Projects	
-------------------	--

Maintenance Garage	
--------------------	--

Speed Zone	
------------	--

Functional Class	5
------------------	---

National Highway System	
-------------------------	--

Limited Access Highway	
------------------------	--

Customer Service Level	
------------------------	--

Traffic Counters	<table border="1"> <tr> <td>8150</td> </tr> </table>	8150
8150		

AADT	<table border="1"> <tr> <td>2021</td> <td>1125</td> <td>1887</td> </tr> <tr> <td>2020</td> <td>1004</td> <td>1683</td> </tr> <tr> <td>2019</td> <td>1220</td> <td>2045</td> </tr> <tr> <td>2018</td> <td>1200</td> <td>2100</td> </tr> <tr> <td>2017</td> <td>1200</td> <td>2100</td> </tr> </table>	2021	1125	1887	2020	1004	1683	2019	1220	2045	2018	1200	2100	2017	1200	2100
2021	1125	1887														
2020	1004	1683														
2019	1220	2045														
2018	1200	2100														
2017	1200	2100														

Crash Locations	<table border="1"> <tr> <td>(Incomplete) 2022</td> <td></td> <td></td> </tr> <tr> <td>2021</td> <td></td> <td></td> </tr> <tr> <td>2020</td> <td></td> <td></td> </tr> <tr> <td>2019</td> <td></td> <td></td> </tr> <tr> <td>2018</td> <td></td> <td></td> </tr> </table>	(Incomplete) 2022			2021			2020			2019			2018		
(Incomplete) 2022																
2021																
2020																
2019																
2018																

<b>Historic Projects</b> <ul style="list-style-type: none"> <li>Unknown</li> <li>Retreatment</li> <li>Resurface</li> <li>Bituminous Mix</li> <li>Skinny Mix</li> <li>Bituminous Seal</li> </ul>	<b>Functional Class</b> <ul style="list-style-type: none"> <li>1 - Interstate System</li> <li>2 - Other Freeways and Expressways</li> <li>3 - Principal Arterial</li> <li>4 - Minor Arterial</li> <li>5 - Major Collector</li> <li>6 - Minor Collector</li> </ul>	<b>Curves</b> <ul style="list-style-type: none"> <li>Left (degrees)</li> <li>Right (degrees)</li> </ul>	<b>Grades</b> <ul style="list-style-type: none"> <li>Left (percent) grade up</li> <li>Right (percent) grade down</li> </ul>	<b>Traffic Counters</b> <ul style="list-style-type: none"> <li>Continuous (CTC)</li> <li>Weight-In-Motion (WIM)</li> <li>Short-Term, Scheduled</li> <li>Short-Term, Unscheduled</li> </ul>	<b>Crash Locations</b> <ul style="list-style-type: none"> <li>Fatal</li> <li>Injury</li> <li>Property Damage Only</li> <li>Unknown Crash Type</li> </ul>	<b>Mileage by Functional Class By Sheet</b> 1000 5 - Major Collector 0.867 <b>Page Total Mileage: 0.867 mi</b>	<b>Mileage by Town By Sheet</b> BENNINGTON - S10000202 0.867 of 0.867 <b>Page Total Mileage: 0.867 mi</b>	<b>DISTRICT</b> 1	<b>TOWN</b> BENNINGTON	<b>Date:</b> 10/03/22  <b>1 of 1</b> TWN mileage: 0.0 to 0.867	<b>ROUTE</b> Min-1000 ETE mileage: 0.0 to 0.867
--	--	--	--	---	---	--	---	----------------------	---------------------------	---	---

For More Information Contact - Vermont Agency of Transportation, Policy, Planning and Intermodal Development Division - Mapping Section, 219 North Main Street, Barre, VT 05641 Telephone: 802-828-2600.