




Route Log and Progress Chart


DRAFT

Please Note: Errors and Omissions May Exist.
Contact the VTrans Mapping Section with questions or concerns.

DISTRICT	TOWN	ROUTE
1	BENNINGTON	Maj-1208

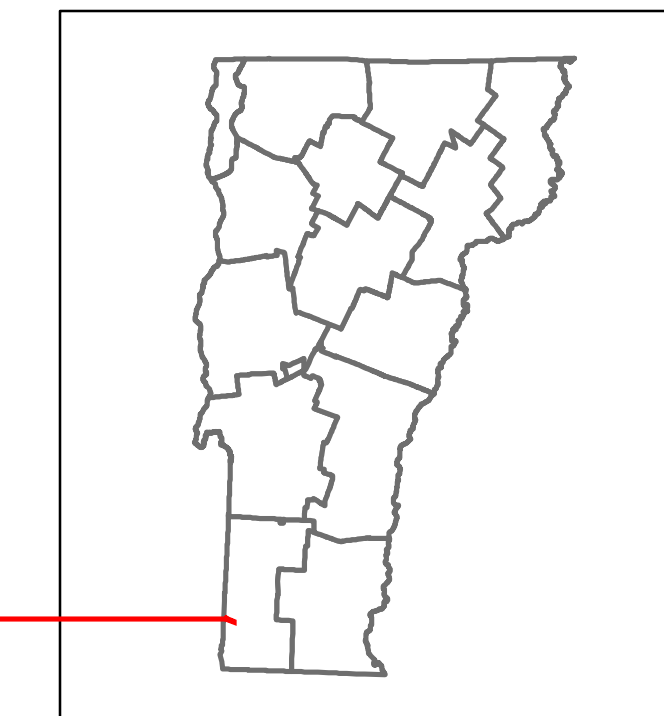

Maj-1208

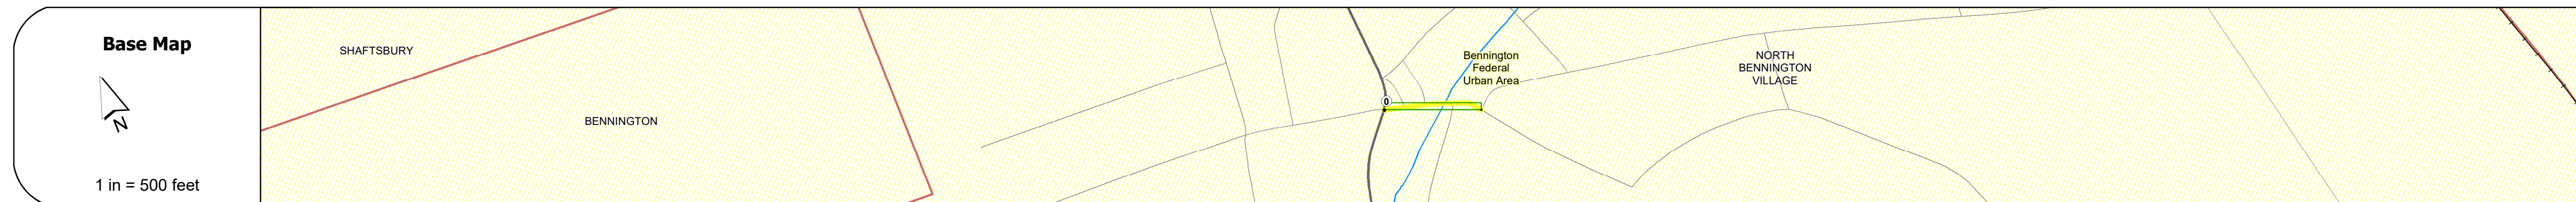

STRUCTURE DESCRIPTIONS
<p>Bridge 71: Culvert (Arch) - 1900 Structure No: 100202007102021 Length: 25' Height: 5.33' Width: 3.6' Facility Carried: C30PR Structure Type: CONC REIN STONE ARCH Features Intersected: PARAN RIVER 3 Maintenance/Ownership: Town</p>

Road Widths	Travellane	Roadway	Lane Count	Base	Subbase
0	22	22	2		

Curves

Grades

Guardrails

Rumblestrips

Historic Projects

Maintenance Garage

Speed Zone

Functional Class
5

National Highway System

Limited Access Highway

Customer Service Level

AADT	Year	Value
2021	1772	
2020	1581	
2019	1921	
2018	1400	
2017	1400	

Crash Locations	Year	Count
(Incomplete) 2022		
2021		
2020		
2019		
2018		

Historic Projects Unknown, Retreatment, Resurface, Bituminous Mix, Skiny Mix, Bituminous Seal, Surface Treated Gravel, Plant Mix, Reclaimed Base and Bituminous Concrete, Concrete	Functional Class 1 - Interstate System, 2 - Other Freeways and Expressways, 3 - Principal Arterial, 4 - Minor Arterial, 5 - Major Collector, 6 - Minor Collector	Curves Left (degrees), Right (degrees), Grades (percent) grade up, (percent) grade down	Traffic Counters Continuous (CTC), Weigh-In-Motion (WIM), Short-Term, Scheduled, Short-Term, Unscheduled (counter ID)	Crash Locations Fatal, Injury, Property Damage Only, Unknown Crash Type, High Crash Locations (HCL's) Sections (& Intersections)	Mileage by Functional Class By Sheet 1208 5 - Major collector 0.100	Mileage by Town By Sheet BENNINGTON - S12080202 0.1 of 0.1	DISTRICT 1	TOWN BENNINGTON	Date: 10/03/22	ROUTE Maj-1208 ETE mileage: 0.0 to 0.1
Speed Zones 25, 30, 35, 40, 45, 50, 55, 60, 65						Page Total Mileage: 0.100 mi	Page Total Mileage: 0.1 mi			