




# Route Log and Progress Chart


**DRAFT**

Please Note: Errors and Omissions May Exist.  
Contact the VTrans Mapping Section with questions or concerns.

DISTRICT	TOWN	ROUTE
2	BRATTLEBORO	Min-2048

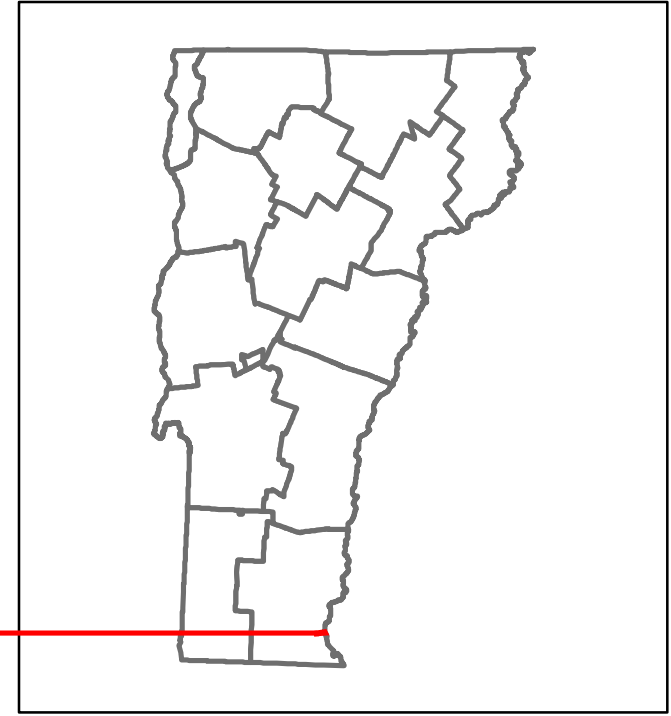

**Min-2048**

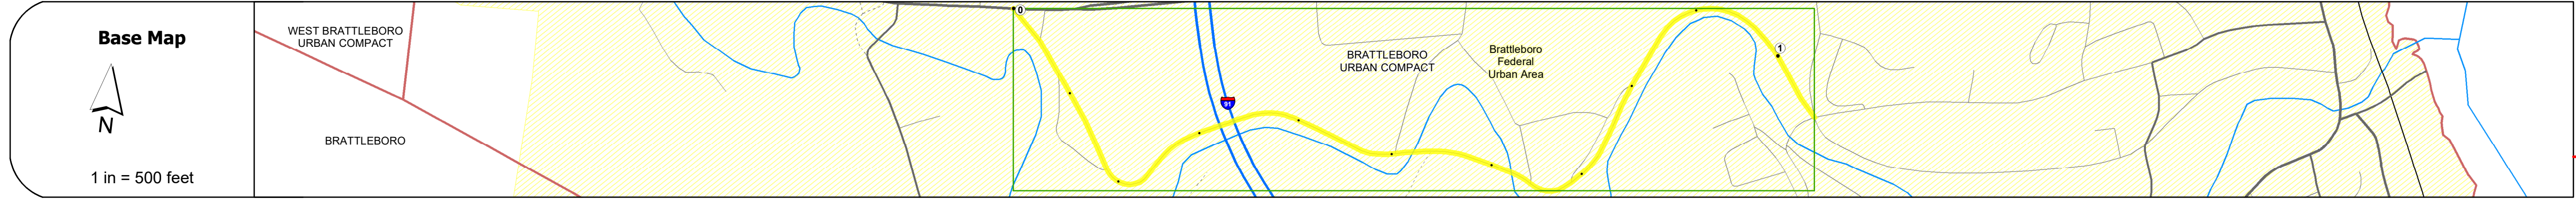

Road Widths	Travellane	Roadway	Lane Count	Base	Subbase
	20	24	2	22	24

Curves	Radius	Length
	114.6	10.4

Grades	Grade (%)	Length

Guardrails	Type	Length

Rumblestrips	Type	Length

Historic Projects	Project ID	Description
	2004 BHF 200002215	0 TH
		0 Unknown

Maintenance Garage	Location

Speed Zone	Speed (mph)

Functional Class	Class
	5

National Highway System	Status

Limited Access Highway	Status

Customer Service Level	Level

Traffic Counters	Counter ID	Location
	X235	
	X249	

AAADT	Year	Value
	2021	808
	2020	721
	2019	876
	2018	900
	2017	910

Crash Locations	Year	Location
	2021	
	2020	
	2019	
	2018	

STRUCTURE DESCRIPTIONS
<p><b>Unknown 2A:</b> Unknown Structure No. 200091006S13022 Structure Type: Unknown Features Intersected: 1 91 OVER WILLIAMS STREET Maintenance/Ownership: State</p> <p><b>Unknown 2B:</b> Unknown Structure No. 200091006N13022 Structure Type: Unknown Features Intersected: 1 91 OVER WILLIAMS STREET Maintenance/Ownership: State</p> <p><b>Bridge 34:</b> Stringer/multi-beam or girder - 1939 Structure No. 202048003413022 Length: 99' Height: 5.33' Width: 2.2' Facility Carried: CITY WILMS Structure Type: ROLLED BEAM Features Intersected: WHETSTONE BROOK Surface: Bituminous Maintenance/Ownership: City/Municipal</p> <p><b>Bridge 35:</b> Stringer/multi-beam or girder - 1930 Structure No. 202048003513022 Length: 106' Height: 5.33' Width: 2.0' Facility Carried: CITY WILMS Structure Type: 2 SPAN ROLLED BEAM Features Intersected: WHETSTONE BROOK Surface: Bituminous Maintenance/Ownership: City/Municipal</p>

<b>Historic Projects</b> <ul style="list-style-type: none"> <li>Unknown</li> <li>Retreatment</li> <li>Resurface</li> <li>Bituminous Mix</li> <li>Skinny Mix</li> <li>Bituminous Seal</li> </ul>	<b>Functional Class</b> <ul style="list-style-type: none"> <li>1 - Interstate System</li> <li>2 - Other Freeways and Expressways</li> <li>3 - Principal Arterial</li> <li>4 - Minor Arterial</li> <li>5 - Major Collector</li> <li>6 - Minor Collector</li> </ul>	<b>Curves</b> <ul style="list-style-type: none"> <li>Left</li> <li>Right</li> </ul>	<b>Grades</b> <ul style="list-style-type: none"> <li>grade up</li> <li>grade down</li> </ul>	<b>Traffic Counters</b> <ul style="list-style-type: none"> <li>Continuous (CTC)</li> <li>Weight-In-Motion (WIM)</li> <li>Short-Term, Scheduled</li> <li>Short-Term, Unscheduled</li> </ul>	<b>Crash Locations</b> <ul style="list-style-type: none"> <li>Fatal</li> <li>Injury</li> <li>Property Damage Only</li> <li>Unknown Crash Type</li> </ul>	<b>Mileage by Functional Class By Sheet</b> 2048 5 - Major Collector 1.070	<b>Mileage by Town By Sheet</b> BRATTLEBORO - S20481302 1.07 of 1.07	<b>DISTRICT</b> 2	<b>TOWN</b> BRATTLEBORO	<b>Date:</b> 10/03/22	<b>ROUTE</b> Min-2048
<b>Speed Zones</b> 25 30 35 40 45 50 55 60 65						<b>Page Total Mileage: 1.070 mi</b>		<b>Page Total Mileage: 1.07 mi</b>		<b>1 of 1</b> TWN mileage: 0.0 to 1.07	<b>ETE mileage:</b> 0.0 to 1.07

For More Information Contact - Vermont Agency of Transportation, Policy, Planning and Intermodal Development Division - Mapping Section, 219 North Main Street, Barre, VT 05641 Telephone: 802-828-2600.