



DISTRICT	TOWN	ROUTE
5	SOUTH BURLINGTON	Urb-5216

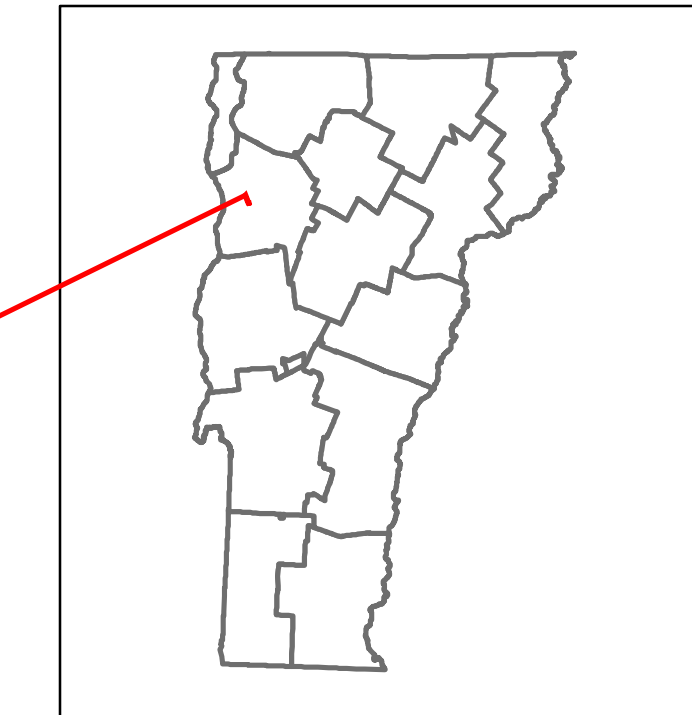

Urb-5216

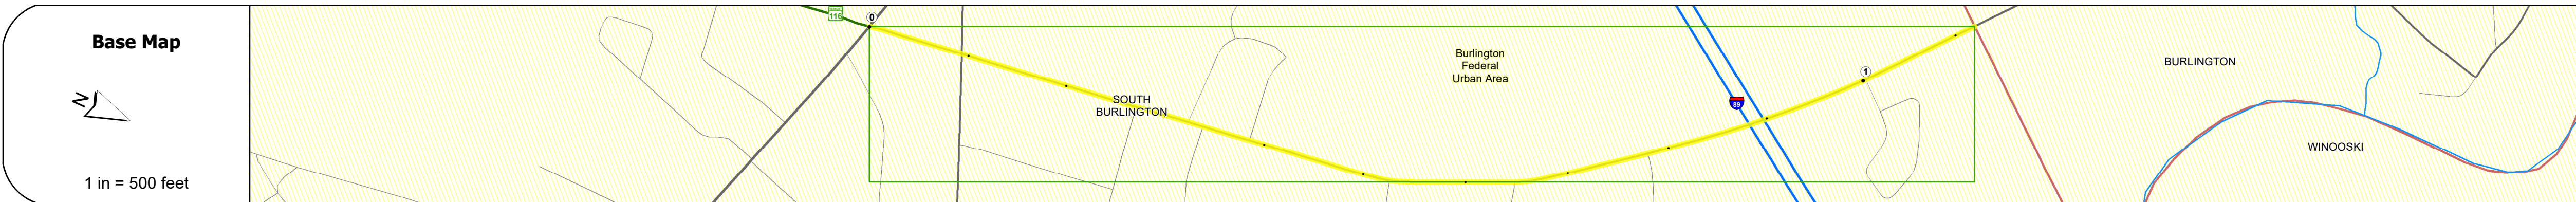

STRUCTURE DESCRIPTIONS

Bridge 1B:
 Stringer/multi-beam or girder - 1962
 Structure No: 205216001B04142
 Length: 256'
 Height: 5.33'
 Width: 3.0'
 Under Clearance: 1.42'
 Facility Carried: CITY PATCH
 Structure Type: 4 SPAN ROLLED BEAM
 Features Intersected: PATCHEN RD OVER I 89
 Maintenance/Ownership: State

Road Widths	Travellane: 28, 30, 29, 24 Roadway: 28, 30, 2, 29, 24 Lane Count: 2, 2 Base: 3" Bit. Conc. Subbase: 14" Crushed Stone
-------------	---

Curves	7, 8
--------	------

Grades	
--------	--

Guardrails	
------------	--

Rumblestrips	
--------------	--

Historic Projects	1997: BA 089-3(25) 1998: BA DECK(30) 1991: RS-IR ASBT(1) 1978: IR 0025 (1) 1991: M 5200(1)3US 1970: Unknown 1996: SA 0: SA
-------------------	---

Maintenance Garage	
--------------------	--

Speed Zone	
------------	--

Functional Class	5
------------------	---

National Highway System	
-------------------------	--

Limited Access Highway	
------------------------	--

Customer Service Level	
------------------------	--

Traffic Counters	D332 2021: 6259 2020: 5583 2019: 6784 2018: 6700 2017: 6800
------------------	--

Crash Locations	(Incomplete) 2022 2021 2020 2019 2018
-----------------	---

Historic Projects Bituminous Concrete, Retreatment, Resurface, Bituminous Mix, Skippy Mix, Bituminous Seal, Surface Treated Gravel, Cold Plane and Bituminous Concrete, Reclaimed Base and Bituminous Concrete, Plant Mix	Functional Class 1 - Interstate System, 2 - Other Freeways and Expressways, 3 - Principal Arterial, 4 - Minor Arterial, 5 - Major Collector, 6 - Minor Collector	Curves Left, Right, Grades, Road Widths	Traffic Counters Continuous (CTC), Weigh-In-Motion (WIM), Short-Term, Scheduled, Short-Term, Unscheduled	Crash Locations Fatal, Injury, Property Damage Only, Unknown Crash Type, High Crash Locations (HCL's)	Mileage by Functional Class By Sheet 5216 5 - Major collector 1.120	Mileage by Town By Sheet SOUTH BURLINGTON - 552160414 1.12 of 1.12	DISTRICT 5	TOWN SOUTH BURLINGTON	Date: 10/03/22	ROUTE Urb-5216 ETE mileage: 0.0 to 1.12
Page Total Mileage: 1.120 mi						Page Total Mileage: 1.12 mi				