




Route Log and Progress Chart


DRAFT

Please Note: Errors and Omissions May Exist.
Contact the VTrans Mapping Section with questions or concerns.

DISTRICT	TOWN	ROUTE
5	COLCHESTER	Urb-5617

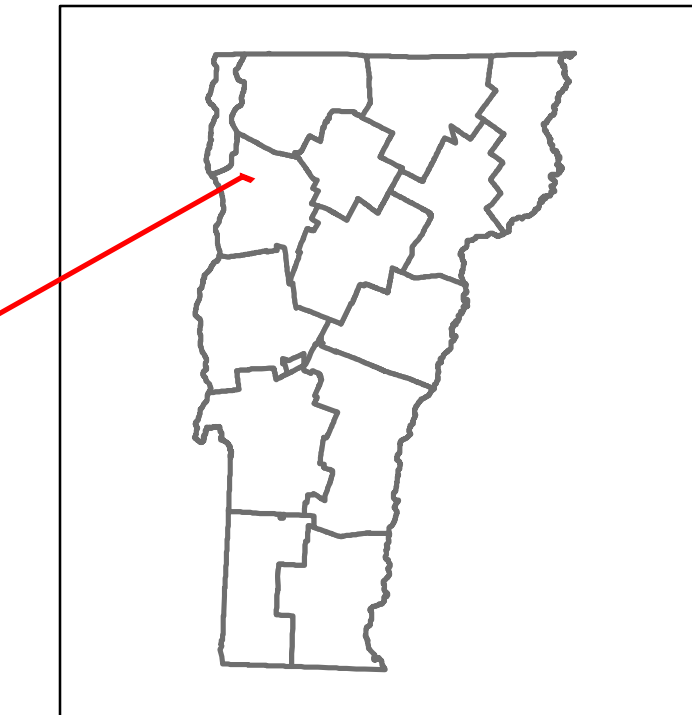

Urb-5617

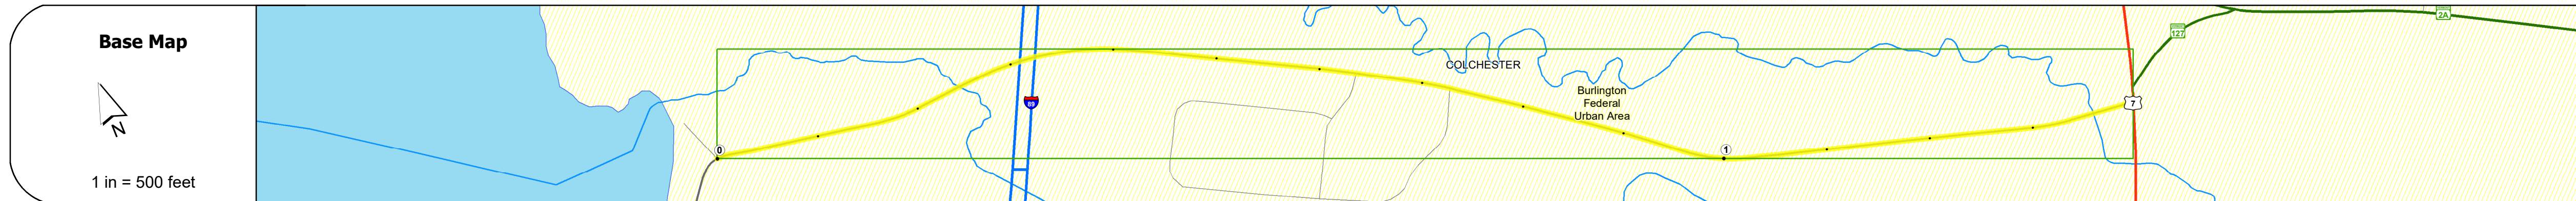

STRUCTURE DESCRIPTIONS	
Unknown 1A:	Unknown Structure No: 200089076S04052 Structure Type: Unknown Features Intersected: 1 89 OVER TH 1 Maintenance/Ownership: State
Unknown 1B:	Unknown Structure No: 200089076N04052 Structure Type: Unknown Features Intersected: 1 89 OVER TH 1 Maintenance/Ownership: State
Bridge 3:	Culvert (Arch) - 1992 Structure No: 100405000304051 Length: 25' Height: 5.33' Facility Carried: C2001 Structure Type: PRECAST CONC ARCH Features Intersected: INDIAN BROOK Maintenance/Ownership: Town

Road Widths	Travellane: 24, 34, 32, 20, 28, 36
Roadway	
Lane Count	
Base	
Subbase	

Curves	
---------------	--

Grades	
---------------	--

Guardrails	
-------------------	--

Rumblestrips	
---------------------	--

Historic Projects	
--------------------------	--

Maintenance Garage	
---------------------------	--

Speed Zone	
-------------------	--

Functional Class	5
-------------------------	---

National Highway System	
--------------------------------	--

Limited Access Highway	
-------------------------------	--

Customer Service Level	
-------------------------------	--

Traffic Counters	0377
-------------------------	------

AADT	2021: 5772
	2020: 5149
	2019: 6256
	2018: 6200
	2017: 6300

Crash Locations	2021, 2020, 2019, 2018
------------------------	------------------------

Historic Projects Bituminous Concrete, Bituminous Macadam, Resurface, Bituminous Mix, Skiny Mix, Bituminous Seal, Surface Treated Gravel, Plant Mix, Reclaimed Base and Bituminous Concrete, Concrete, Gravel	Functional Class 1- Interstate System, 2- Other Freeways and Expressways, 3- Principal Arterial, 4- Minor Arterial, 5- Major Collector, 6- Minor Collector	Curves Left, Right, Grades (grade up, grade down)	Traffic Counters Continuous (CTC), Weigh-In-Motion (WIM), Short-Term, Scheduled, Short-Term, Unscheduled	Crash Locations Fatal, Injury, Property Damage Only, Unknown Crash Type, High Crash Locations (HCL's)	Mileage by Functional Class By Sheet 5617 5 - Major Collector 1.400	Mileage by Town By Sheet COLCHESTER - S56170405 1.4 of 1.4	DISTRICT 5	TOWN COLCHESTER	Date: 10/03/22	ROUTE Urb-5617 ETE mileage: 0.0 to 1.4
Speed Zones 25, 30, 35, 40, 45, 50, 55, 60, 65						Page Total Mileage: 1.400 mi		Page Total Mileage: 1.4 mi		