




Route Log and Progress Chart


DRAFT

Please Note: Errors and Omissions May Exist.
Contact the VTrans Mapping Section with questions or concerns.

DISTRICT	TOWN	ROUTE
6	BARRE CITY	Min-6002

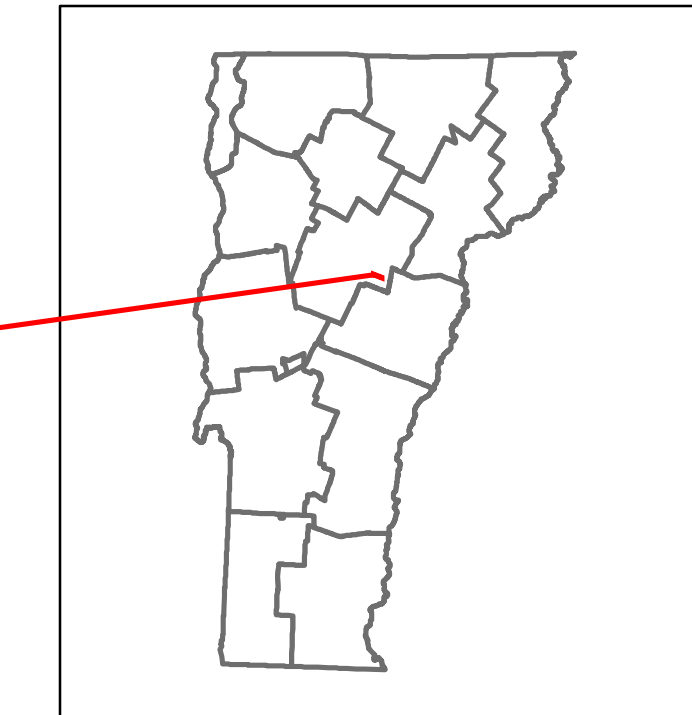

Min-6002

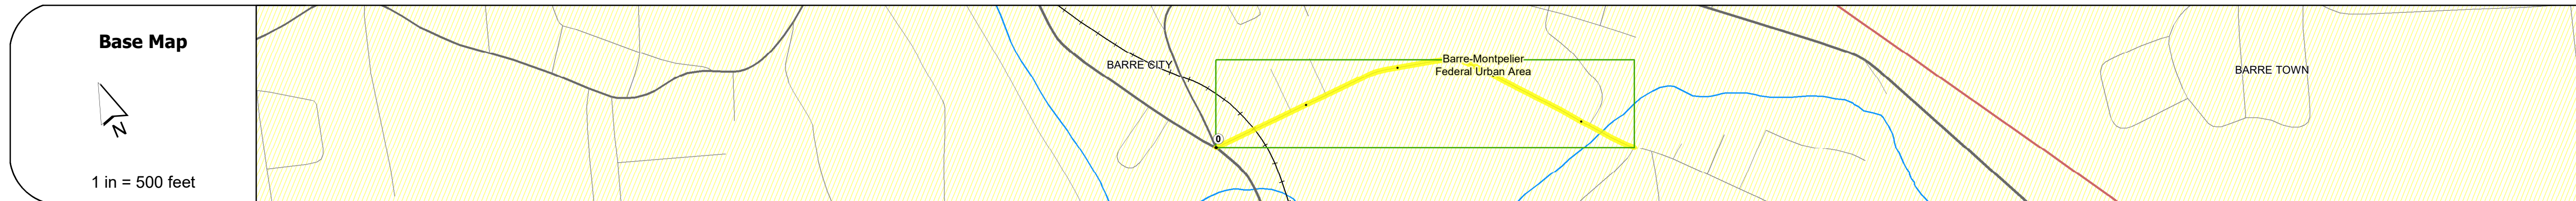

STRUCTURE DESCRIPTIONS

Bridge 8:
Stringer/multi-beam or girder - 1919
Structure No: 206002000812012
Length: 73'
Height: 5.33'
Width: 3.0'
Facility Carried: CITY AYERS
Structure Type: ROLLED BEAM
Features Intersected: JAIL BRANCH
Maintenance/Ownership: City/Municipal

Road Widths	Travellane: 22
Roadway	33
Lane Count	2
Base	
Subbase	

Curves	
---------------	--

Grades	
---------------	--

Guardrails	
-------------------	--

Rumblestrips	
---------------------	--

Historic Projects	
--------------------------	--

Maintenance Garage	
---------------------------	--

Speed Zone	
-------------------	--

Functional Class	5
-------------------------	---

National Highway System	
--------------------------------	--

Limited Access Highway	
-------------------------------	--

Customer Service Level	
-------------------------------	--

Traffic Counters	WYES
-------------------------	------

AADT	2021: 948
	2020: 846
	2019: 1028
	2018: 1000
	2017: 1000

Crash Locations	(Incomplete) 2022
	2021
	2020
	2019
	2018

Historic Projects Unknown, Retreatment, Resurface, Bituminous Mix, Skiny Mix, Bituminous Seal Bituminous Concrete, Cold Plane and Bituminous Concrete, Concrete, Gravel, Plant Mix, Reclaimed Base and Bituminous Concrete, Surface Treated Gravel	Functional Class 1 - Interstate System, 2 - Other Freeways and Expressways, 3 - Principal Arterial, 4 - Minor Arterial, 5 - Major Collector, 6 - Minor Collector	Curves Left, Right, Grades (degrees), Left grade up, Right grade down, Road Widths (ft)	Traffic Counters Continuous (CTC), Weigh-In-Motion (WIM), Short-Term, Scheduled, Short-Term, Unscheduled, AADT (AADT)	Crash Locations Fatal, Injury, Property Damage Only, Unknown Crash Type, High Crash Locations (HCL's)	Mileage by Functional Class By Sheet 6002 5 - Major collector 0.460	Mileage by Town By Sheet BARRE CITY - S60021201 0.46 of 0.46	DISTRICT 6	TOWN BARRE CITY	Date: 10/04/22	ROUTE Min-6002
					Page Total Mileage: 0.460 mi	Page Total Mileage: 0.46 mi	1 of 1 TWN mileage: 0.0 to 0.46	ETE mileage: 0.0 to 0.46		