




Route Log and Progress Chart


DRAFT

Please Note: Errors and Omissions May Exist.
Contact the VTrans Mapping Section with questions or concerns.

DISTRICT	TOWN	ROUTE
6	BARRE TOWN	Min-6101

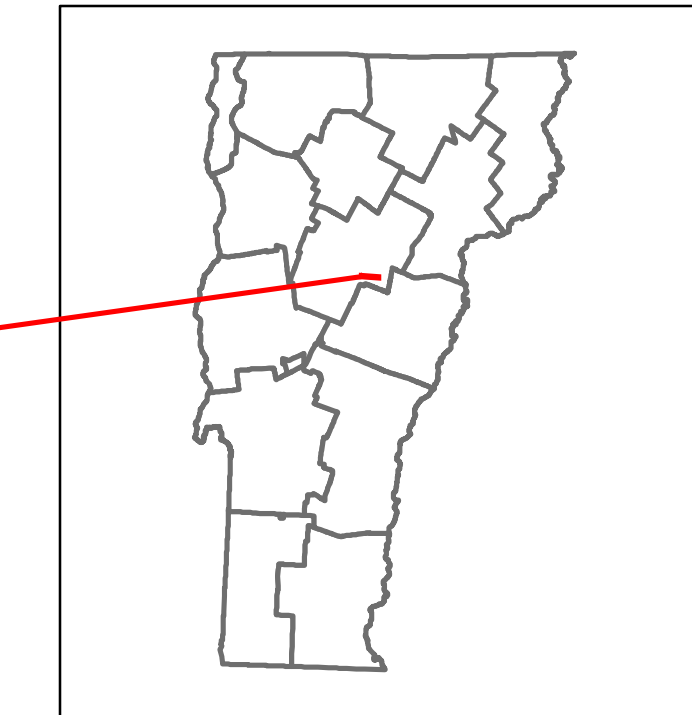

Min-6101

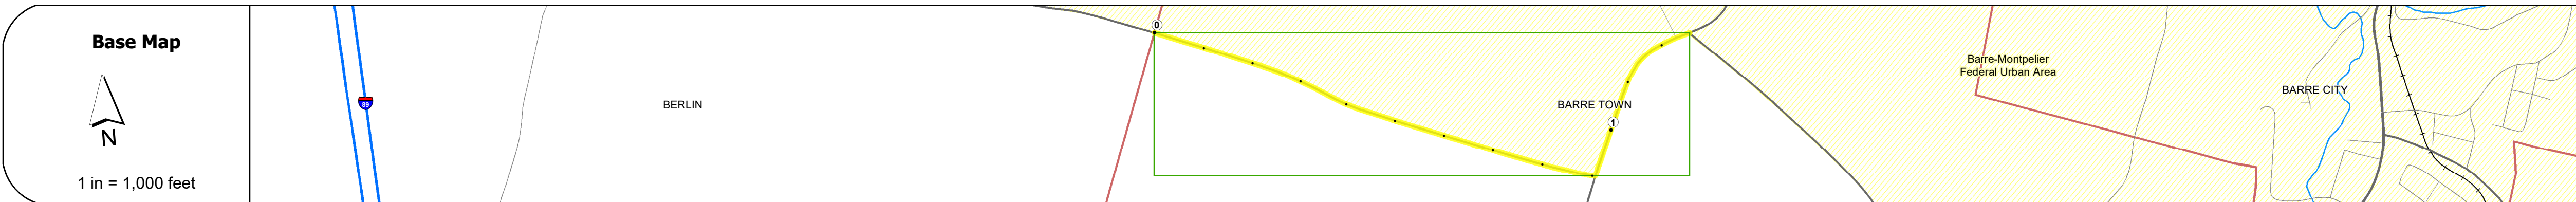


Road Widths	Travellane: 22, 24 Roadway: 22, 28 Lane Count: 2 Base: 3" Plant Mix, 18" Gravel Subbase: 10"
--------------------	--

Curves	
---------------	--

Grades	
---------------	--

Guardrails	
-------------------	--

Rumblestrips	
---------------------	--

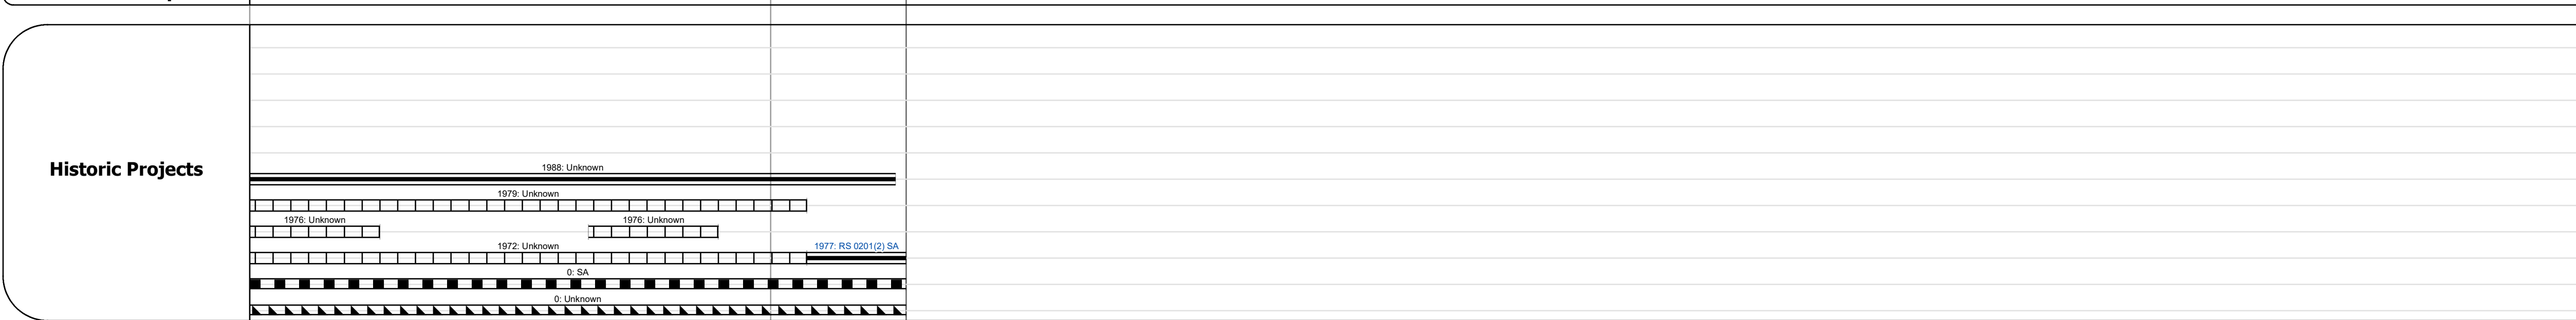

Maintenance Garage	
---------------------------	--

Speed Zone	
-------------------	--

Functional Class	4
-------------------------	---

National Highway System	
--------------------------------	--

Limited Access Highway	
-------------------------------	--

Customer Service Level	
-------------------------------	--

Traffic Counters	
-------------------------	--

AADT	2021: 3182
	2020: 3338
	2019: 4056
	2018: 3200
	2017: 3200

Crash Locations	(Incomplete) 2022, 2021, 2020, 2019, 2018
------------------------	---

STRUCTURE DESCRIPTIONS

Historic Projects Unknown, Bituminous Concrete, Retreatment, Resurface, Bituminous Mix, Skiny Mix, Bituminous Seal, Surface Treated Gravel, Plant Mix, Reclaimed Base and Bituminous Concrete, Concrete	Functional Class 1- Interstate System, 2- Other Freeways and Expressways, 3- Principal Arterial, 4- Minor Arterial, 5- Major Collector, 6- Minor Collector	Curves Left, Right, Grades (degrees), grade up, grade down	Traffic Counters Continuous (CTC), Weigh-In-Motion (WIM), Short-Term, Scheduled, Short-Term, Unscheduled	Crash Locations Fatal, Injury, Property Damage Only, Unknown Crash Type, High Crash Locations (HCL's)	Mileage by Functional Class By Sheet 6101 4 - minor Arterial 1.260	Mileage by Town By Sheet BARRE TOWN - S61011202 1.26 of 1.26	DISTRICT 6	TOWN BARRE TOWN	Date: 10/04/22	ROUTE Min-6101 ETE mileage: 0.0 to 1.26
Page Total Mileage: 1.260 mi						Page Total Mileage: 1.26 mi				

For More Information Contact - Vermont Agency of Transportation, Policy, Planning and Intermodal Development Division - Mapping Section, 219 North Main Street, Barre, VT 05641 Telephone: 802-828-2600.