




Route Log and Progress Chart


DRAFT

Please Note: Errors and Omissions May Exist.
Contact the VTrans Mapping Section with questions or concerns.

DISTRICT	TOWN	ROUTE
7	SAINT JOHNSBURY	Min-7020

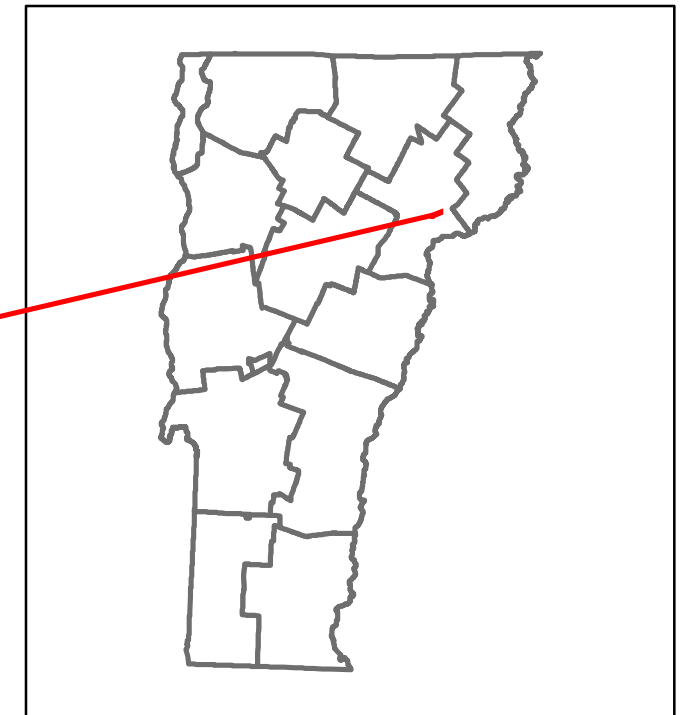

Min-7020

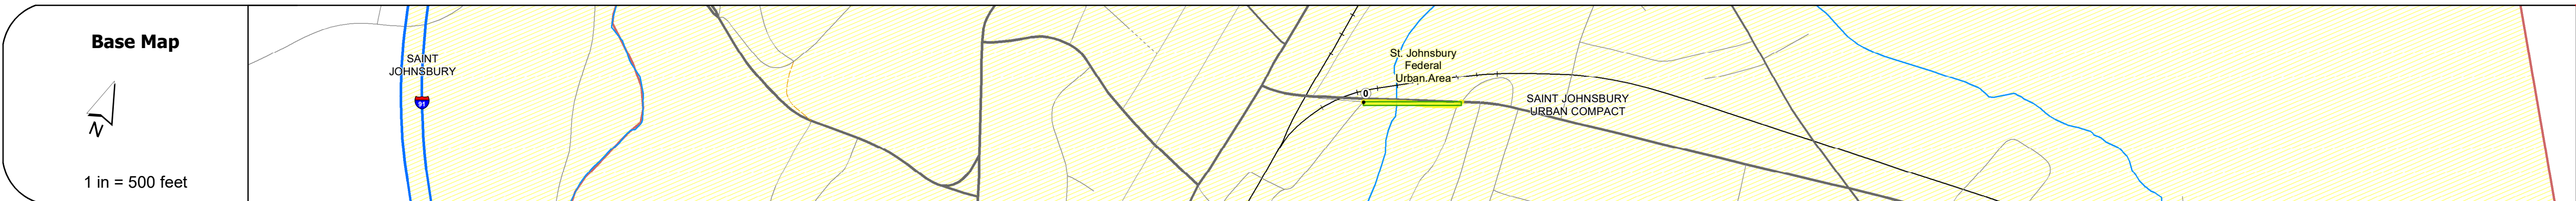

STRUCTURE DESCRIPTIONS

Bridge 36:
Stringer/multi-beam or girder - 1963
Structure No. 207020003603112
Length: 155'
Height: 5.33'
Width: 2.2'
Facility Carried: CITY LPRTS
Structure Type: 2 SP CONT ROLLED BM
Features Intersected: PASSUMPSIC RIVER
Surface: Bituminous
Maintenance/Ownership: City/Municipal

Unknown 104:
Unknown
Structure No. 200028010403112
Structure Type: Unknown
Features Intersected: US 2 OVER PASSUMPSIC RIVER/UC 7020/CRLRR
Maintenance/Ownership: Town

Road Widths	Travellane: 24 Roadway: 24 Lane Count: 2 Base: Subbase:
-------------	---

Curves	
--------	--

Grades	
--------	--

Guardrails	
------------	--

Rumblestrips	
--------------	--

Historic Projects	
-------------------	--

Maintenance Garage	
--------------------	--

Speed Zone	
------------	--

Functional Class	5
------------------	---

National Highway System	
-------------------------	--

Limited Access Highway	
------------------------	--

Customer Service Level	
------------------------	--

Traffic Counters	C177
------------------	------

AADT	2021: 550 2020: 491 2019: 598 2018: 590 2017: 600
------	---

Crash Locations	(Incomplete) 2022 2021 2020 2019 2018
-----------------	---

Historic Projects Unknown, Retreatment, Resurface, Bituminous Mix, Skiny Mix, Bituminous Seal Bituminous Concrete, Cold Plane and Bituminous Concrete, Concrete, Gravel, Reclaimed Base and Bituminous Concrete, Plant Mix	Functional Class 1- Interstate System, 2- Other Freeways and Expressways, 3- Principal Arterial, 4- Minor Arterial, 5- Major Collector, 6- Minor Collector	Curves Left (degrees), Right (degrees) Grades (degrees) Left, (degrees) Right, (degrees) grade up, (degrees) grade down Road Widths (ft)	Traffic Counters Continuous (CTC), Weigh-In-Motion (WIM), Short-Term, Scheduled, Short-Term, Unscheduled (counter ID) Crash Locations Fatal, Injury, Unknown Crash Type, Property Damage Only High Crash Locations (HCL's) Sections (& Intersections) HCL No. 1-100 (1-10), 101-200 (11-20), 201-300 (21-30), 301-400 (31-40), 401-800 (41-113)	Mileage by Functional Class By Sheet 7020 5 - Major collector 0.090 Mileage by Town By Sheet SAINT JOHNSBURY - s70200311 0.09 of 0.09 Page Total Mileage: 0.090 mi	DISTRICT 7 TOWN SAINT JOHNSBURY Date: 10/04/22 ROUTE Min-7020 ETE mileage: 0.0 to 0.09
---	--	--	--	---	--

For More Information Contact - Vermont Agency of Transportation, Policy, Planning and Intermodal Development Division - Mapping Section, 219 North Main Street, Barre, VT 05641 Telephone: 802-828-2600.