



DISTRICT	TOWN	ROUTE
9	NEWPORT CITY	Urb-9000

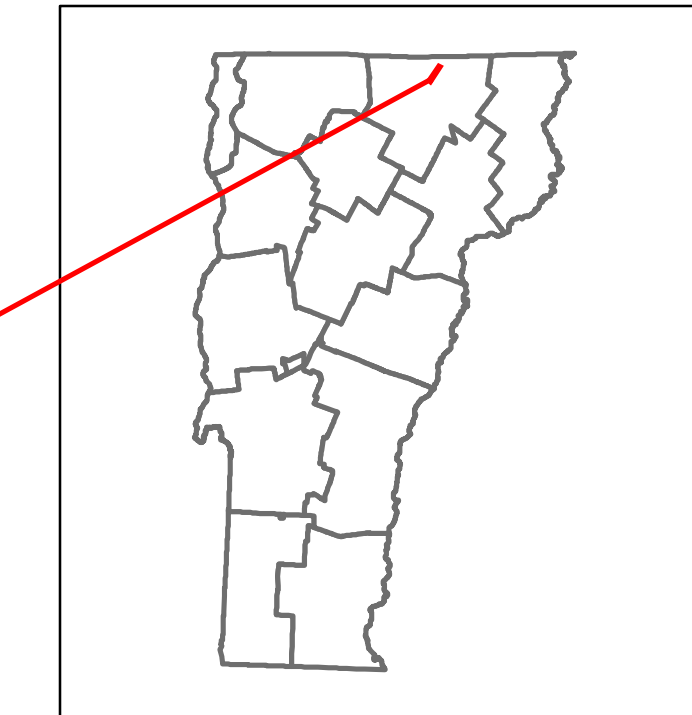

Urb-9000

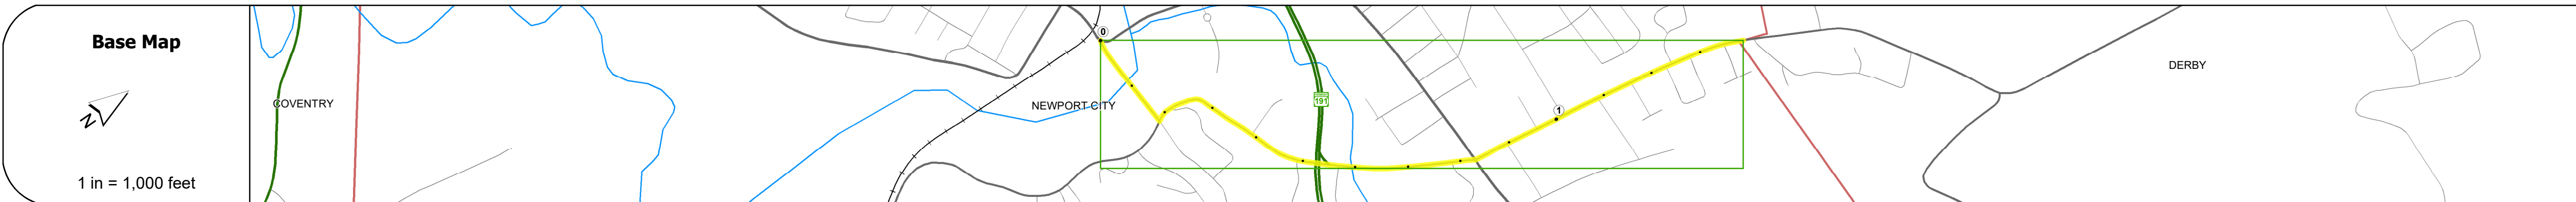

### STRUCTURE DESCRIPTIONS

**Bridge 9:**  
Stringer/multi-beam or girder - 2013  
Structure No. 101015000910151  
Length: 299'  
Height: 5.33'  
Width: 2.8'  
Facility Carried: C30VE  
Structure Type: SSPAN CONT WELD GIRD  
Features Intersected: S. BAY LAKE MEMGOG  
Surface: Bituminous  
Maintenance/Ownership: Town

**Bridge 2:**  
Stringer/multi-beam or girder - 1970  
Structure No. 200317000210152  
Length: 123'  
Height: 5.33'  
Width: 4.2'  
Facility Carried: TR 08 FAS 317  
Structure Type: WELDED GIRDER  
Features Intersected: CLYDE RIVER  
Surface: Bituminous  
Maintenance: City/Municipal  
Ownership: Town

<b>Road Widths</b>	22	24	36	37	41	24
Travel Lane	28	44	40	50	48	24
Roadway						
Lane Count	2		3			2
Base			3" Crushed Stone			
Subbase			18" - 24" Gravel			

<b>Curves</b>	
---------------	--

<b>Grades</b>	
---------------	--

<b>Guardrails</b>	
-------------------	--

<b>Rumblestrips</b>	
---------------------	--

<b>Historic Projects</b>	<p>2013: BRD 1449(25)</p> <p>1971: F 341-504; 1970: US 0317(3)</p> <p>1979: Unknown; 1978: Unknown; 1979: Unknown; 1970: SA; 1962: SA</p>
--------------------------	---

<b>Maintenance Garage</b>	
---------------------------	--

<b>Speed Zone</b>	
-------------------	--

<b>Functional Class</b>	5
-------------------------	---

<b>National Highway System</b>	
--------------------------------	--

<b>Limited Access Highway</b>	
-------------------------------	--

<b>Customer Service Level</b>	
-------------------------------	--

<b>Traffic Counters</b>	P192, P22V, P186
-------------------------	------------------

<b>AADT</b>	2021: 5211, 5673, 3380, 2568
	2020: 4826, 3752, 2983, 2266
	2019: 5698, 4430, 3522, 2675
	2018: 4800, 5300, 5100, 3600, 2700
	2017: 4900, 5400, 5200, 3600, 2700

<b>Crash Locations</b>	<p>(Incomplete) 2022</p> <p>2021</p> <p>2020</p> <p>2019</p> <p>2018</p>
------------------------	--

<b>Historic Projects</b> <ul style="list-style-type: none"> <li>Unknown</li> <li>Retreatment</li> <li>Resurface</li> <li>Bituminous Mix</li> <li>Skinny Mix</li> <li>Bituminous Seal</li> </ul>	<b>Functional Class</b> <ul style="list-style-type: none"> <li>1 - Interstate System</li> <li>2 - Other Freeways and Expressways</li> <li>3 - Principal Arterial</li> <li>4 - Minor Arterial</li> <li>5 - Major Collector</li> <li>6 - Minor Collector</li> </ul>	<b>Curves</b> <ul style="list-style-type: none"> <li>Left</li> <li>Right</li> </ul>	<b>Grades</b> <ul style="list-style-type: none"> <li>grade up</li> <li>grade down</li> </ul>	<b>Traffic Counters</b> <ul style="list-style-type: none"> <li>Continuous (CTC)</li> <li>Weight-In-Motion (WIM)</li> <li>Short-Term, Scheduled</li> <li>Short-Term, Unscheduled</li> </ul>	<b>Crash Locations</b> <ul style="list-style-type: none"> <li>Fatal</li> <li>Injury</li> <li>Property Damage Only</li> <li>Unknown Crash Type</li> </ul>	<b>Mileage by Functional Class By Sheet</b> 9000 5 - Major Collector 1.385	<b>Mileage by Town By Sheet</b> NEWPORT CITY - S90001015 1.385 of 1.385	<b>DISTRICT</b> 9	<b>TOWN</b> NEWPORT CITY	<b>Date:</b> 10/04/22	<b>ROUTE</b> Urb-9000
<b>Page Total Mileage: 1.385 mi</b>								<b>Page Total Mileage: 1.385 mi</b>		<b>1 of 1</b> TWN mileage: 0.0 to 1.385	<b>ETE mileage:</b> 0.0 to 1.385