





Route Log and Progress Chart

DRAFT

Please Note: Errors and Omissions May Exist.
Contact the VTrans Mapping Section with questions or concerns.

DISTRICT	TOWN	ROUTE
5	BURLINGTON	US-2

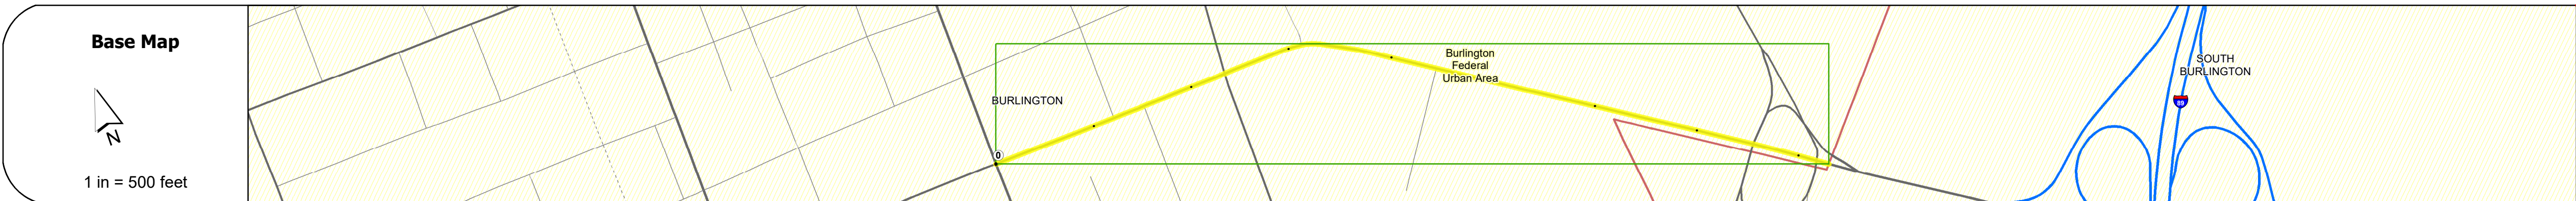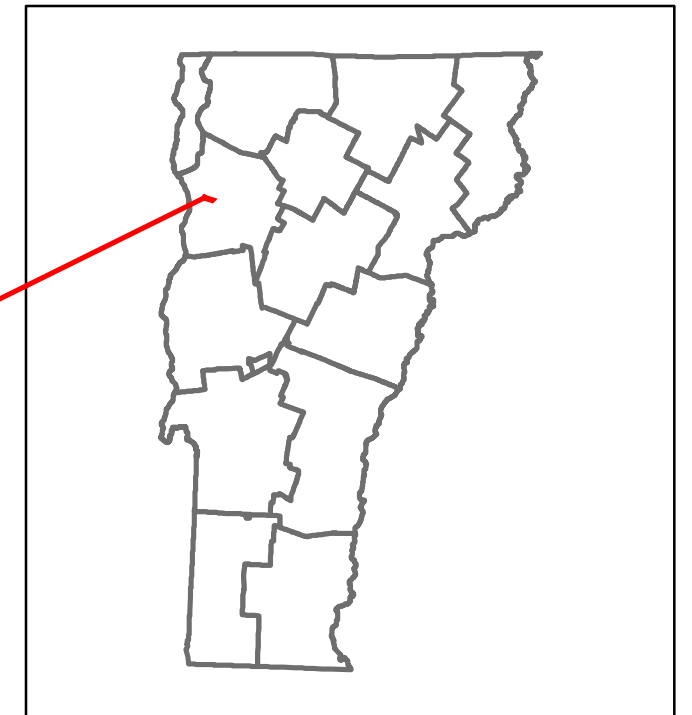

STRUCTURE DESCRIPTIONS

Unknown 18B:
Unknown
Structure No. 20500018B04032
Structure Type: Unknown
Features Intersected: PEDESTRIAN UNDERPASS UVM
Maintenance/Ownership: Unknown

Road Widths	<table border="1"> <tr> <th>Travellane</th> <th>Roadway</th> <th>Lane Count</th> <th>Base</th> <th>Subbase</th> </tr> <tr> <td>34.0</td> <td>22</td> <td>33</td> <td>24</td> <td>44</td> </tr> <tr> <td>32.0</td> <td>30</td> <td>33</td> <td>28</td> <td>54</td> </tr> <tr> <td>2</td> <td>3</td> <td>4</td> <td>80</td> <td>87</td> </tr> <tr> <td>2</td> <td>3</td> <td>4</td> <td>80</td> <td>87</td> </tr> <tr> <td colspan="5">8" Bit. Conc.</td> </tr> <tr> <td colspan="5">32" Crushed Stone</td> </tr> </table>	Travellane	Roadway	Lane Count	Base	Subbase	34.0	22	33	24	44	32.0	30	33	28	54	2	3	4	80	87	2	3	4	80	87	8" Bit. Conc.					32" Crushed Stone				
Travellane	Roadway	Lane Count	Base	Subbase																																
34.0	22	33	24	44																																
32.0	30	33	28	54																																
2	3	4	80	87																																
2	3	4	80	87																																
8" Bit. Conc.																																				
32" Crushed Stone																																				

Curves	
---------------	--

Grades	+6.5 +7.5 +6.3 -3.1 -5.2
---------------	--------------------------

Guardrails	
-------------------	--

Rumblestrips	
---------------------	--

Historic Projects	<p>2013: NH 2624(1)</p> <p>2000: NH MEGC 5000(14)</p> <p>2000: STP 9622(1)B 2000: MEGC 2000(14)</p> <p>1978: U 5000(5) 1973: U 028(2)(1)</p> <p>1953: City Project 1957: U 60(5)</p> <p>1934: NRM 60-C 1934: NRM 60-B</p>
--------------------------	---

Maintenance Garage	District 5 - DMF Maintenance Colchester Garage
---------------------------	--

Speed Zone	
-------------------	--

Functional Class	3
-------------------------	---

National Highway System	
--------------------------------	--

Limited Access Highway	
-------------------------------	--

Customer Service Level	Arterial Highway
-------------------------------	------------------

Traffic Counters	D182
-------------------------	------

AADT	<table border="1"> <tr> <th>Year</th> <th>15688</th> <th>26654</th> <th>41089</th> </tr> <tr> <td>2021</td> <td>14593</td> <td>24989</td> <td>38670</td> </tr> <tr> <td>2020</td> <td>17731</td> <td>30363</td> <td>44558</td> </tr> <tr> <td>2019</td> <td>17900</td> <td>30600</td> <td>27100</td> </tr> <tr> <td>2018</td> <td>17800</td> <td>29500</td> <td>26700</td> </tr> <tr> <td>2017</td> <td></td> <td></td> <td>34700</td> </tr> </table>	Year	15688	26654	41089	2021	14593	24989	38670	2020	17731	30363	44558	2019	17900	30600	27100	2018	17800	29500	26700	2017			34700
Year	15688	26654	41089																						
2021	14593	24989	38670																						
2020	17731	30363	44558																						
2019	17900	30600	27100																						
2018	17800	29500	26700																						
2017			34700																						

Crash Locations	<p>(Incomplete) 2022</p> <p>2021</p> <p>2020</p> <p>2019</p> <p>2018</p>
------------------------	--

Historic Projects <ul style="list-style-type: none"> Unknown Retreatment Resurface Bituminous Mix Skinny Mix Bituminous Seal 	Functional Class <ul style="list-style-type: none"> 1 - Interstate System 2 - Other 3 - Principal Arterial 4 - Minor Arterial 5 - Major Collector 6 - Minor Collector 	Curves <ul style="list-style-type: none"> Left (degree) Right 	Grades <ul style="list-style-type: none"> specimen grade up specimen grade down 	Traffic Counters <ul style="list-style-type: none"> Continuous (CTC) Weight-In-Motion (WIM) Short-Term, Scheduled Short-Term, Unscheduled 	Crash Locations <ul style="list-style-type: none"> Fatal Injury Property Damage Only Unknown Crash Type 	Mileage by Functional Class By Sheet 5000 3 - Other Principal Arterial 0.831	Mileage by Town By Sheet BURLINGTON - U002-0403 Ghost Section - (US-7, MM 4.193 to 2.121) 0.831 of 0.831	DISTRICT 5	TOWN BURLINGTON	Date: 10/02/22	ROUTE US-2 ETE mileage: 39.011 to 39.842
--	---	---	---	---	---	--	---	----------------------	---------------------------	-----------------------	---

For More Information Contact - Vermont Agency of Transportation, Policy, Planning and Intermodal Development Division - Mapping Section, 219 North Main Street, Barre, VT 05641 Telephone: 802-828-2600.