


## **Route Log and Progress Chart**

**DRAFT** Please Note: Errors and Omissions May Exist. Contact the VTrans Mapping Section with questions or concerns.

**DISTRICT TOWN ROUTE FAIR HAVEN** US-4





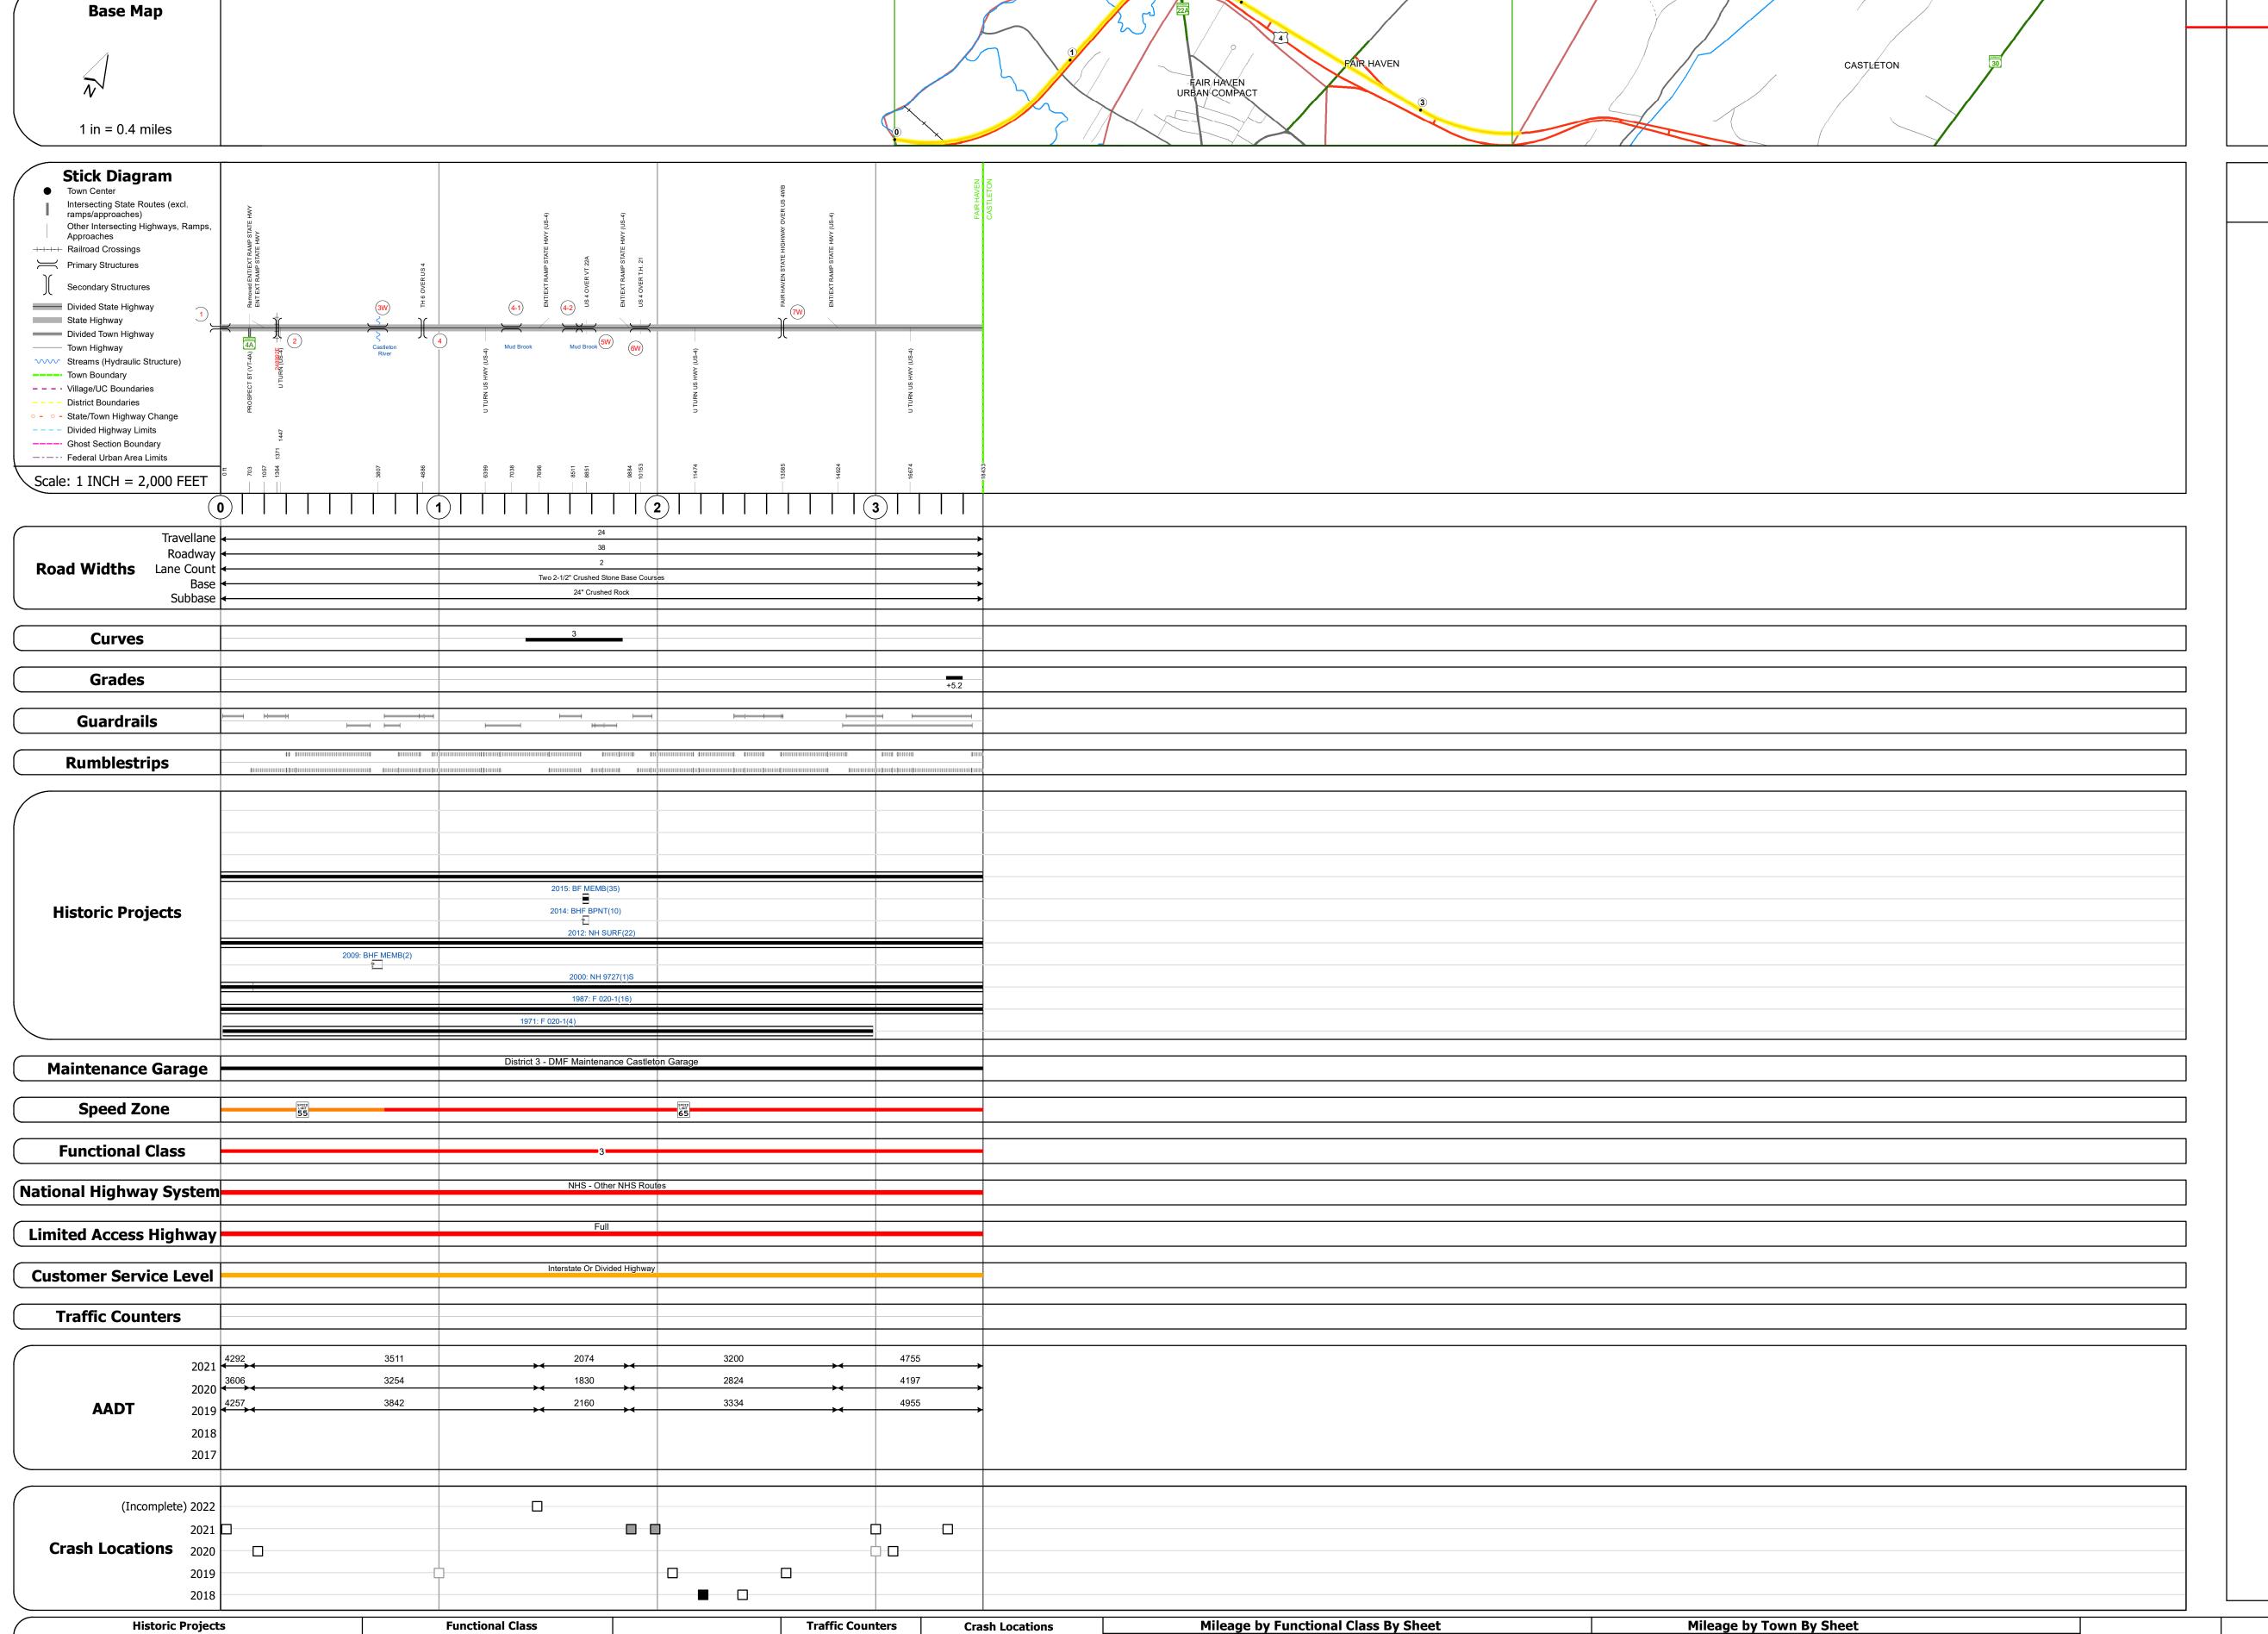

■ Fatal □ Property Damage Only 020-1 3 - Other Principal Arterial

Continuous (CTC)

▲ Short-Term, Scheduled

△ Short-Term, Unscheduled

High Crash Locations (HCL's)

HCL No. 201 - 300 (21 - 30)

Sections (& Intersections)

Left (percent) grade up (prade down

Girder and floorbeam system - 1971 Structure No. 200020000211072 Length: 175 Under Clearance: 17.0' Facility Carried: RAILROAD Structure Type: 2 SP WELDED THRU GIR Features Intersected: CL+P RR OVER U.S.4 Maintenance: Unknown Ownership State  Bridge 3W: Stringer/multi-beam or girder - 1971 Structure No. 200020003W11072 Length: 243' Height: 5.33' Width: 4.3' Facility Carried: US 04 ML Structure Type: 2 SP CONT WELDED GIR Features Intersected: CASTLETON RIVER Surface: Bituminous Maintenance/Ownership: State  Unknown Structure Type: Unknown Structure Type: Unknown Features Intersected: TH 6 OVER US 4 Maintenance/Ownership: State  Bridge 4-1: Culvert - 1971 Structure Type: CGMPP Features Intersected: MUD BROOK Maintenance/Ownership: State  Bridge 4-2: Culvert - 1969 Structure No. 30002004-211071 Length: 8' Features Intersected: MUD BROOK Maintenance/Ownership: State  Bridge 4-2: Culvert - 1969 Structure No. 30002004-211071 Length: 8' Facility Carried: US4 Structure No. 300020005W11072 Length: 5.33' Width: 3.7' Under Clearance: 1.5' Facility Carried: US 04 ML Structure Type: WELDED GIRDER Features Intersected: US 04 OVER VT 22A Surface: Bituminous Maintenance/Ownership: State	n 1: n e No. 200020B00111072 e Type: Unknown	
Stringer/multi-beam or girder - 1971 Structure No. 200020003W11072 Length: 243' Height: 5.33' Width: 4.3' Facility Carried: US 04 ML Structure Type: 2 SP CONT WELDED GIR Features Intersected: CASTLETON RIVER Surface: Bituminous Maintenance/Ownership: State  Unknown 4: Unknown Structure Type: Unknown Features Intersected: TH 6 OVER US 4 Maintenance/Ownership: State  Bridge 4-1: Culvert - 1971 Structure No. 30002004-111071 Length: 8' Facility Carried: US4 Structure Type: CGMPP Features Intersected: MUD BROOK Maintenance/Ownership: State  Bridge 4-2: Culvert - 1969 Structure No. 30002004-211071 Length: 8' Facility Carried: US4 Structure Type: CGMPP Features Intersected: MUD BROOK Maintenance/Ownership: State  Bridge 5W: Stringer/multi-beam or girder - 1971 Structure No. 200020005W11072 Length: 203' Height: 5.33' Width: 3.7' Under Clearance: 1.5' Facility Carried: US 4 ML Structure Type: WELDED GIRDER Features Intersected: US 4 OVER VT 22A Surface: Bituminous Maintenance/Ownership: State  Bridge 6W:	thickness of the second	
Unknown Structure No. 20110700D411071 Structure Type: Unknown Features Intersected: TH 6 OVER US 4 Maintenance/Ownership: State  Bridge 4-1: Culvert - 1971 Structure No. 30002004-111071 Length: 8' Facility Carried: US4 Structure Type: CGMPP Features Intersected: MUD BROOK Maintenance/Ownership: State  Bridge 4-2: Culvert - 1969 Structure No. 30002004-211071 Length: 8' Facility Carried: US4 Structure Type: CGMPP Features Intersected: MUD BROOK Maintenance/Ownership: State  Bridge 4-2: Culvert - 1969 Structure No. 30002004-211071 Length: 8' Facility Carried: US4 Structure Type: CGMPP Features Intersected: MUD BROOK Maintenance/Ownership: State  Bridge 5W: Stringer/multi-beam or girder - 1971 Structure No. 200020005W11072 Length: 203' Height: 5.33' Width: 3.7' Under Clearance: 1.5' Facility Carried: US 04 ML Structure Type: WELDED GIRDER Features Intersected: US 4 OVER VT 22A Surface: Bituminous Maintenance/Ownership: State  Bridge 6W:	/multi-beam or girder - 1971 e No. 200020003W11072 243' 5.33' .3' Carried: US 04 ML e Type: 2 SP CONT WELDED GIR s Intersected: CASTLETON RIVER : Bituminous	
Culvert - 1971 Structure No. 30002004-111071 Length: 8' Facility Carried: US4 Structure Type: CGMPP Features Intersected: MUD BROOK Maintenance/Ownership: State  Bridge 4-2: Culvert - 1969 Structure No. 30002004-211071 Length: 8' Facility Carried: US4 Structure Type: CGMPP Features Intersected: MUD BROOK Maintenance/Ownership: State  Bridge 5W: Stringer/multi-beam or girder - 1971 Structure No. 200020005W11072 Length: 203' Height: 5.33' Width: 3.7' Under Clearance: 1.5' Facility Carried: US 04 ML Structure Type: WELDED GIRDER Features Intersected: US 4 OVER VT 22A Surface: Bituminous Maintenance/Ownership: State  Bridge 6W:	n e No. 20110700D411071 e Type: Unknown s Intersected: TH 6 OVER US 4	
Culvert - 1969 Structure No. 30002004-211071 Length: 8' Facility Carried: US4 Structure Type: CGMPP Features Intersected: MUD BROOK Maintenance/Ownership: State  Bridge 5W: Stringer/multi-beam or girder - 1971 Structure No. 200020005W11072 Length: 203' Height: 5.33' Width: 3.7' Under Clearance: 1.5' Facility Carried: US 04 ML Structure Type: WELDED GIRDER Features Intersected: US 4 OVER VT 22A Surface: Bituminous Maintenance/Ownership: State  Bridge 6W:	- 1971 e No. 30002004-111071 8' Carried: US4 e Type: CGMPP s Intersected: MUD BROOK	
Stringer/multi-beam or girder - 1971 Structure No. 200020005W11072 Length: 203' Height: 5.33' Width: 3.7' Under Clearance: 1.5' Facility Carried: US 04 ML Structure Type: WELDED GIRDER Features Intersected: US 4 OVER VT 22A Surface: Bituminous Maintenance/Ownership: State  Bridge 6W:	- 1969 e No. 30002004-211071 8' Carried: US4 e Type: CGMPP s Intersected: MUD BROOK	
	/multi-beam or girder - 1971 e No. 200020005W11072 203' 5.33' .7' clearance: 1.5' Carried: US 04 ML e Type: WELDED GIRDER s Intersected: US 4 OVER VT 22A : Bituminous	
Structure No. 200020006W11072 Length: 25' Height: 5.33' Width: 3.8' Under Clearance: 1.17' Facility Carried: US 04 ML Structure Type: RC BOX Features Intersected: US 4 OVER T.H. 21 Maintenance/Ownership: State	- 1970 e No. 200020006W11072 25' 5.33' .8' clearance: 1.17' Carried: US 04 ML e Type: RC BOX s Intersected: US 4 OVER T.H. 21	
Unknown 7W: Unknown Structure No. 201142000211072 Structure Type: Unknown Features Intersected: FAIR HAVEN STATE HIGHWAY OVER US 4WB Maintenance/Ownership: State	n e No. 201142000211072 e Type: Unknown s Intersected: FAIR HAVEN STATE	HIGHWAY OVER US 4WB

STRUCTURE DESCRIPTIONS

1 - Interstate
System
3 - Principal
Arterial
2 - Other
4 - Minor

2 - Other 4 - Minor Arterial

Unknown Bituminous Concrete Retreatment Bituminous Macadam Gravel

■ Bituminous Mix

Skinny Mix Concrete

Cold Plane and
Bituminous Concrete
Bituminous Concrete
Bituminous Concrete
Bituminous Concrete

3.491 of 3.491

Page Total Mileage: 3.491 mi

**DISTRICT** 

FAIR HAVEN - U004-1107W

Page Total Mileage: 3.491 mi

**TOWN** 

0.0 to 3.491

Date: 10/02/22

1 of 1

TWN mileage:

0.0 to 3.491