
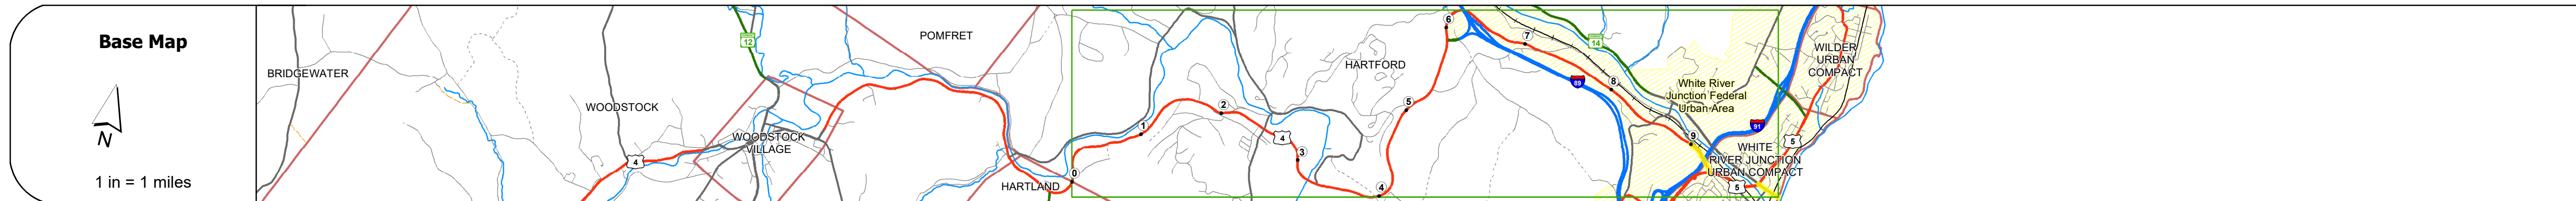


DISTRICT	TOWN	ROUTE
4	HARTFORD	US-4

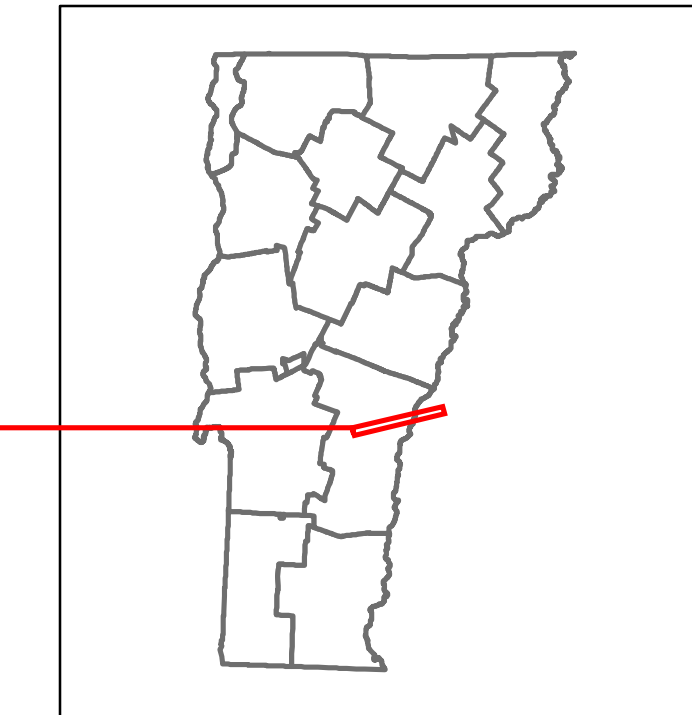

STRUCTURE DESCRIPTIONS

Unknown 71A:
Unknown
Structure No. 200091044S14082
Structure Type: Unknown
Features Intersected: US 4/VT 14/NECRR WHITE RIVER
Maintenance/Ownership: State

Unknown 71A1:
Unknown
Structure No. 200091044N14082
Structure Type: Unknown
Features Intersected: US 4/VT 14/NECRR WHITE RIVER
Maintenance/Ownership: State

Bridge 72:
Stringer/multi-beam or girder - 1900
Structure No. 200020007214082
Length: 58'
Facility Carried: RAILROAD
Structure Type: 2 SP RIVET PL GIRDER
Features Intersected: CONN RIVER LINE OVER US4
Maintenance/Ownership: Unknown

Unknown 73:
Unknown
Structure No. 200020807214082
Structure Type: Unknown
Features Intersected: CONNECTICUT RIVER

Road Widths	Travellane 23 Roadway 36 Lane Count 43 Base 2 Subbase 5' P.M. B.C. 24" Gravel	502-87442 22 58 57.022 22 2 Two 2 1/2" Cr. Sl. 24" Gravel
Curves		
Grades		
Guardrails		
Rumblestrips		
Historic Projects	1994 STP 9411(1)S 1987 F 020-224(B) 1967 U 020-210 1945 SN FAP 108-C 1934 NRH 108-C	2012 BRP A0006271 2008 STP 270117 1997 STP 9606(1)S 1968 F 020-3(1) 1961 SA 452 1946 ST 113-V 1932 Village Project
Maintenance Garage		
Speed Zone	45	
Functional Class	4	4
National Highway System		
Limited Access Highway		
Customer Service Level	Regional Corridor	Class 1 Town Highway
Traffic Counters		Y228
AADT	2021 4182 2020 3443 2019 4184 2018 2900 4700 2017 2800 4600	10486 11189 9358 10052 11370 12214 11500 12300 11400 12100
Crash Locations	(Incomplete) 2022 2021 2020 2019 2018	

Historic Projects Bituminous Concrete Bituminous Macadam Resurface Bituminous Mix Skiny Mix Bituminous Seal Surface Treated Gravel Plant Mix Reclaimed Base and Bituminous Concrete Concrete Gravel	Functional Class 1 - Interstate System 2 - Other Freeways and Expressways 3 - Principal Arterial 4 - Minor Arterial 5 - Major Collector 6 - Minor Collector	Curves Left (degrees) Right (degrees)	Grades (percent) grade up (percent) grade down	Traffic Counters Continuous (CTC) Weigh-In-Motion (WIM) Short-Term, Scheduled Short-Term, Unscheduled AADT (AADT)	Crash Locations Fatal Injury Property Damage Only Unknown Crash Type High Crash Locations (HCL's) Sections (& Intersections) 1 - 100 (1 - 10) 101 - 200 (11 - 20) 201 - 300 (21 - 30) 301 - 400 (31 - 40) 401 - 800 (41 - 113)	Mileage by Functional Class By Sheet 020-3 4 - Minor Arterial 0.237 020-2 4 - Minor Arterial 0.354	Mileage by Town By Sheet HARTFORD - U004-1408 Ghost Section - (US-5, MM 3.542 to 4.102) 0.591 of 9.591	DISTRICT 4	TOWN HARTFORD	Date: 10/02/22	ROUTE US-4 ETE mileage: 62.67 to 63.261
Page Total Mileage: 0.591 mi						Page Total Mileage: 0.591 mi					