

## **Route Log and Progress Chart**

**DRAFT** Please Note: Errors and Omissions May Exist. Contact the VTrans Mapping Section with questions or concerns.

**DISTRICT TOWN ROUTE** US-5 **BARTON** 

Page Total Mileage: 9.0 mi





1 of 2


TWN mileage:

0.0 to 9.0

**BARTON** 

ETE mileage:

162.071 to 171.071

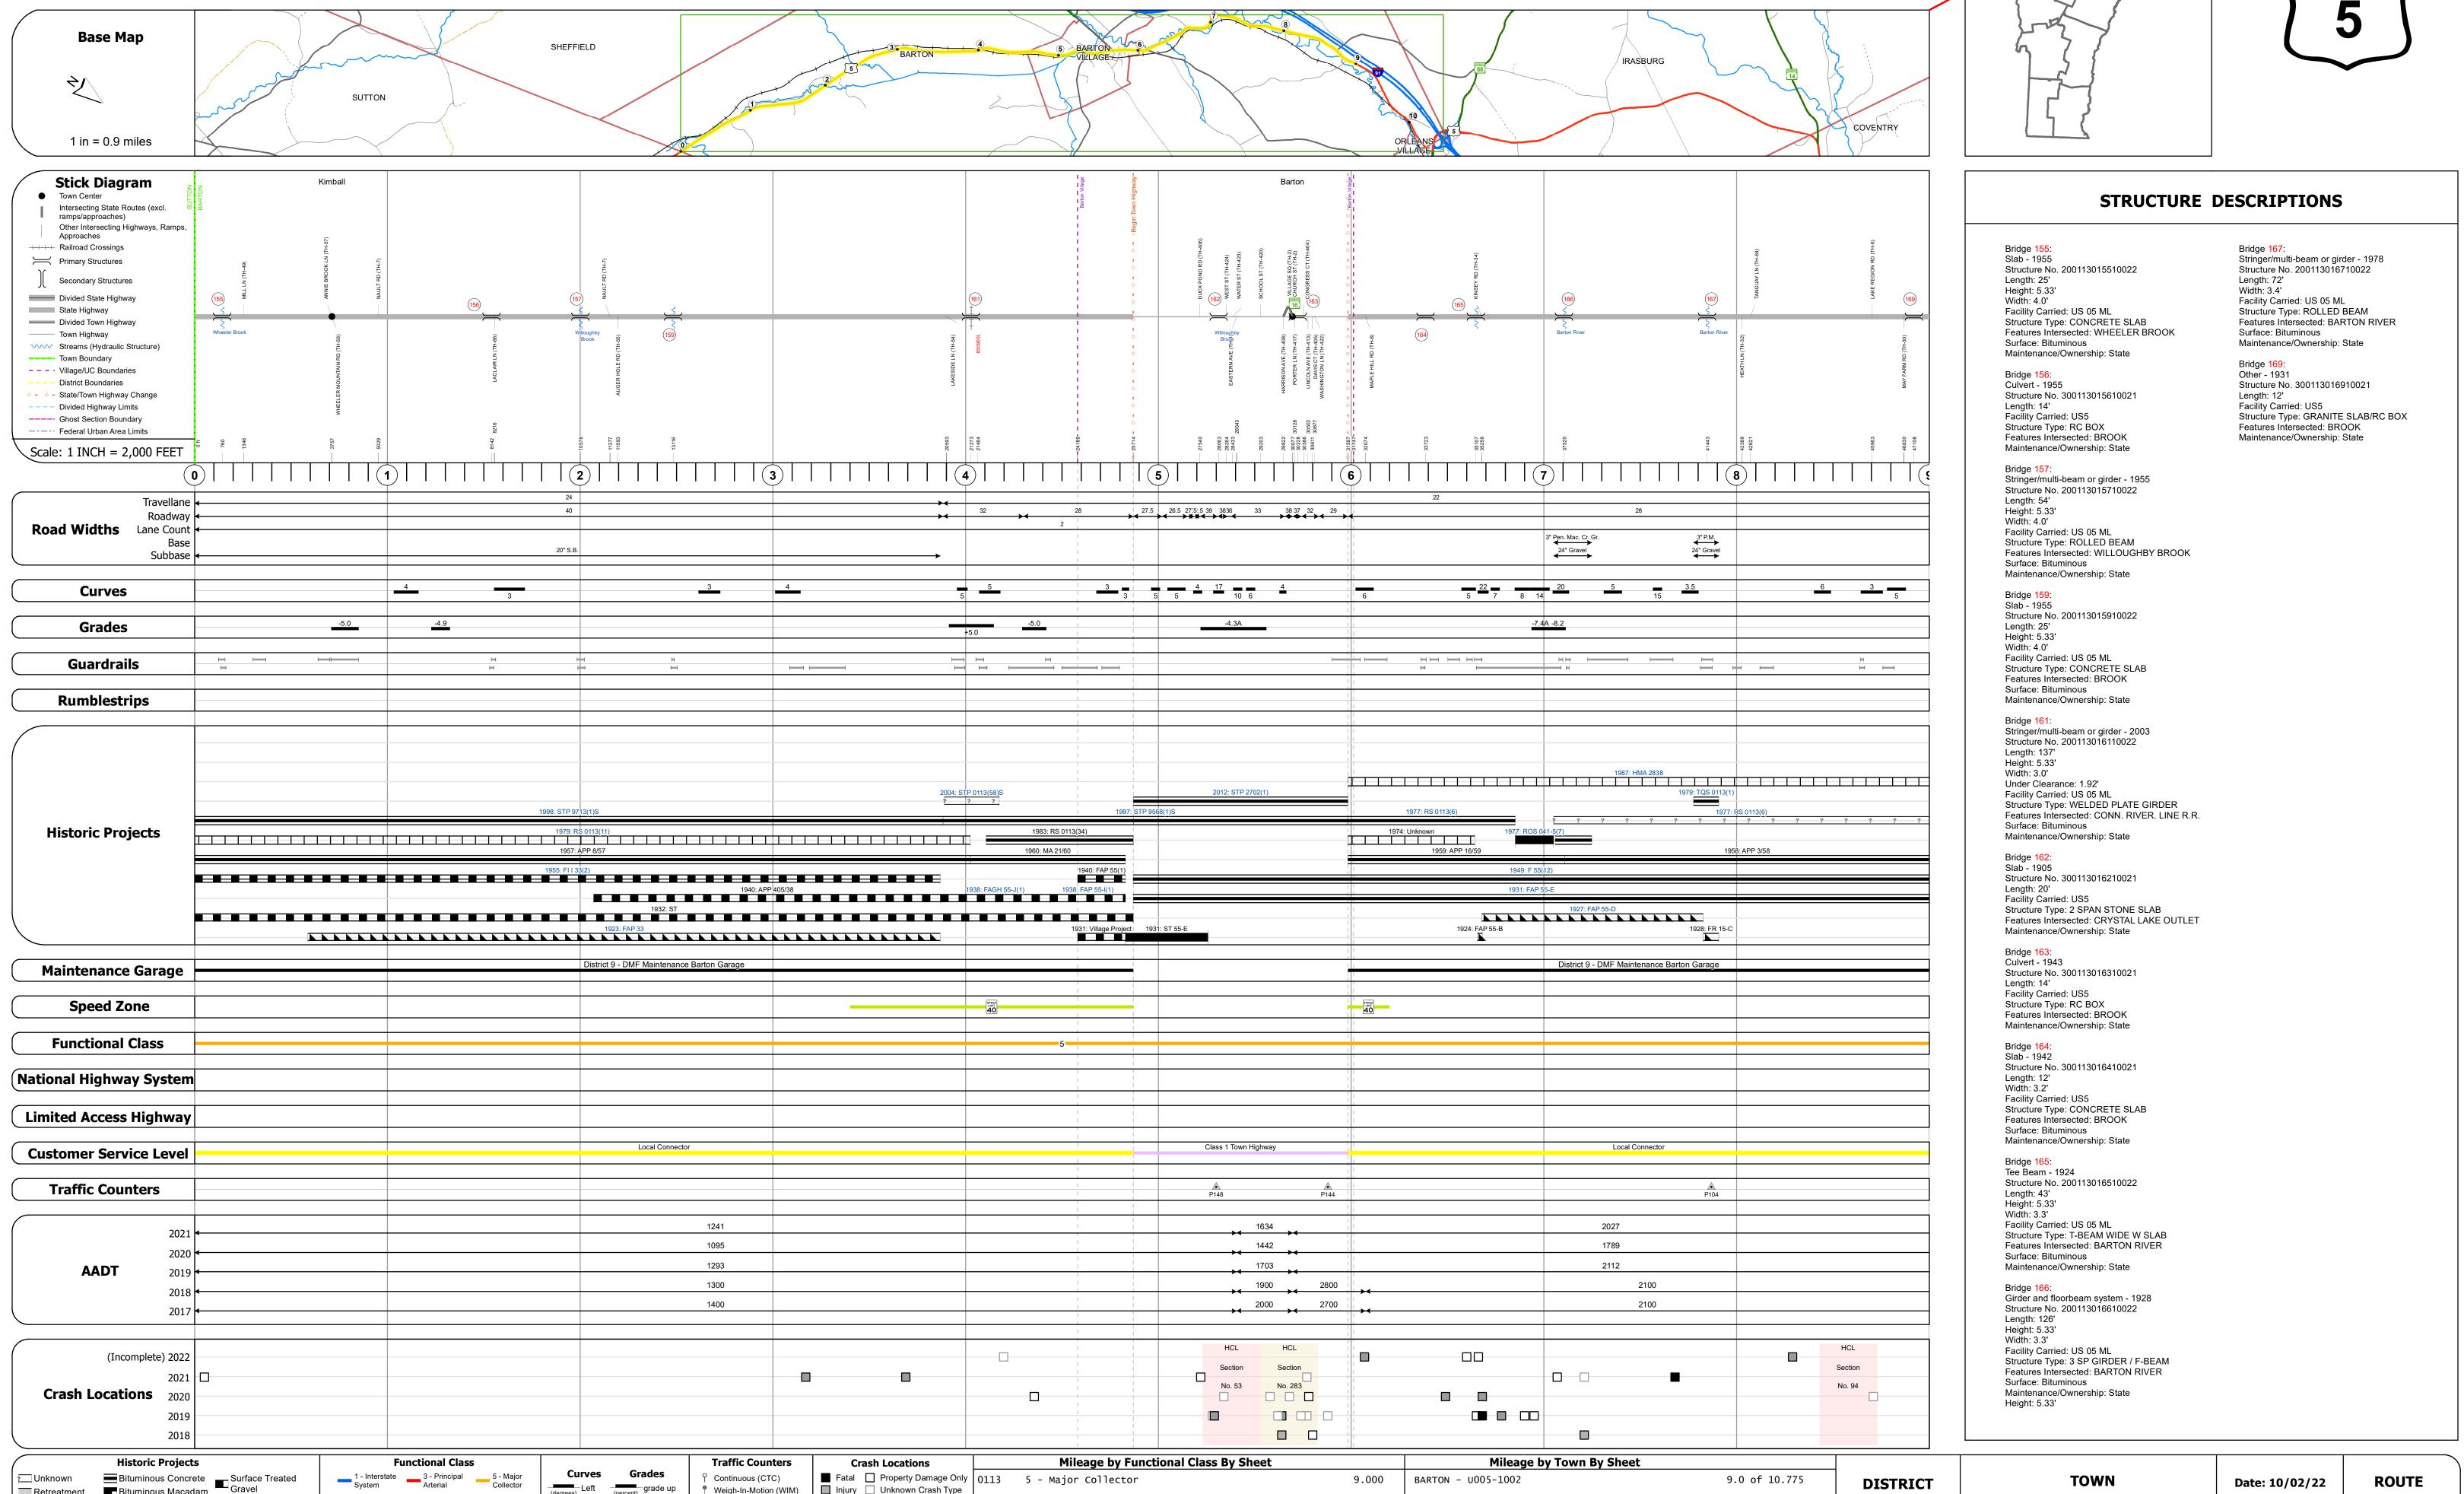

Page Total Mileage: 9.000 mi

Speed Zones

2 - Other 4 - Minor Arterial

Expressways

Retreatment Bituminous Macadam

Resurface

Bituminous Mix

Skinny Mix Concrete

ःःः Bituminous Seal **胚** Gravel

Cold Plane and

Bituminous Concrete

Concrete

Concrete

Concrete

Collector

Left grade up

Road Widths

**High Crash Locations (HCL's)** 

HCL No. 201 - 300 (21 - 30)

1 - 100 (1 - 10) 301 - 400 (31 - 40)

Sections (& Intersections)

▲ Short-Term, Scheduled

△ Short-Term, Unscheduled