




Route Log and Progress Chart

DRAFT

Please Note: Errors and Omissions May Exist.
Contact the VTrans Mapping Section with questions or concerns.


DISTRICT	TOWN	ROUTE
2	ROCKINGHAM	US-5

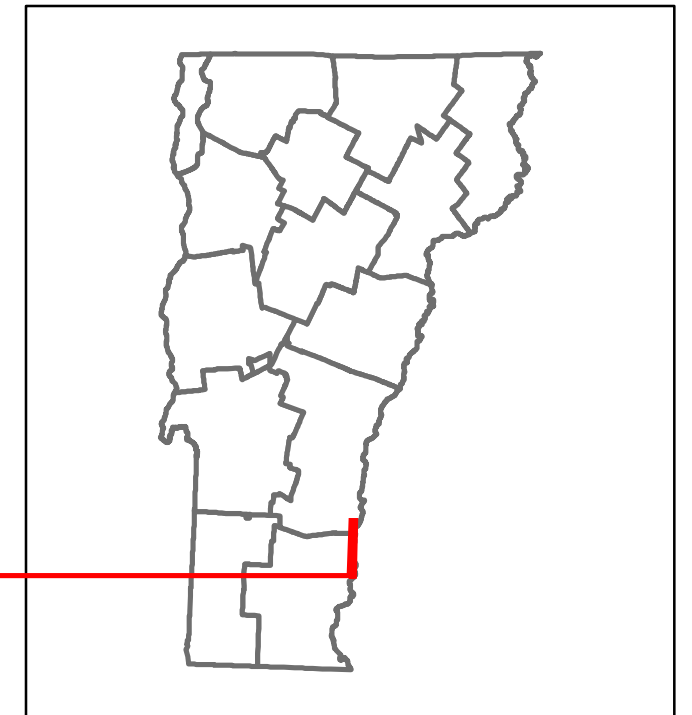

Base Map


1 in = 0.6 miles

Scale: 1 INCH = 2,000 FEET

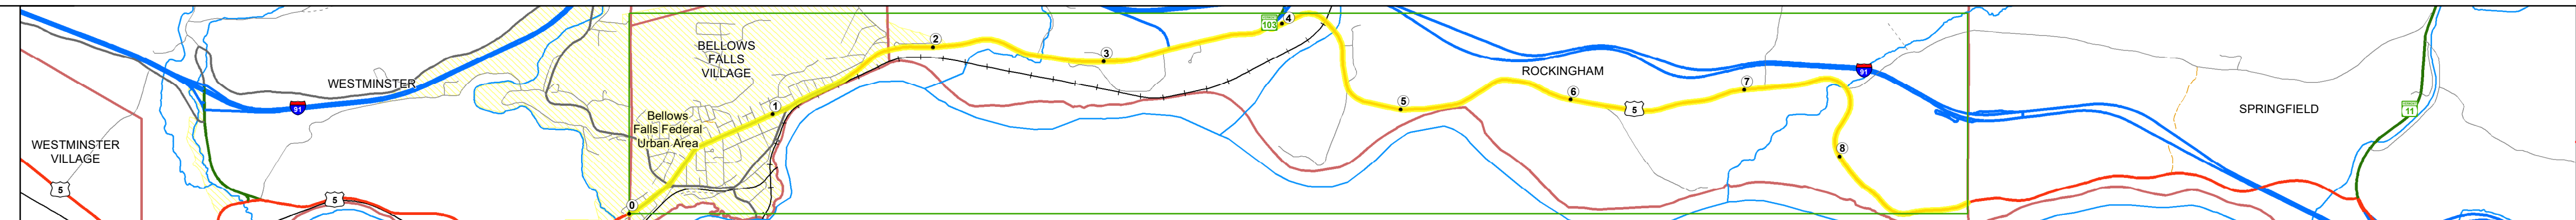


Stick Diagram

- Town Center
- Intersecting State Routes (excl. ramps/approaches)
- Other Intersecting Highways, Ramps, Approaches
- Railroad Crossings
- Primary Structures
- Secondary Structures
- Divided State Highway
- State Highway
- Divided Town Highway
- Town Highway
- Streams (Hydraulic Structure)
- Town Boundary
- Village/IC Boundaries
- District Boundaries
- State/Town Highway Change
- Divided Highway Limits
- Ghost Section Boundary
- Federal Urban Area Limits

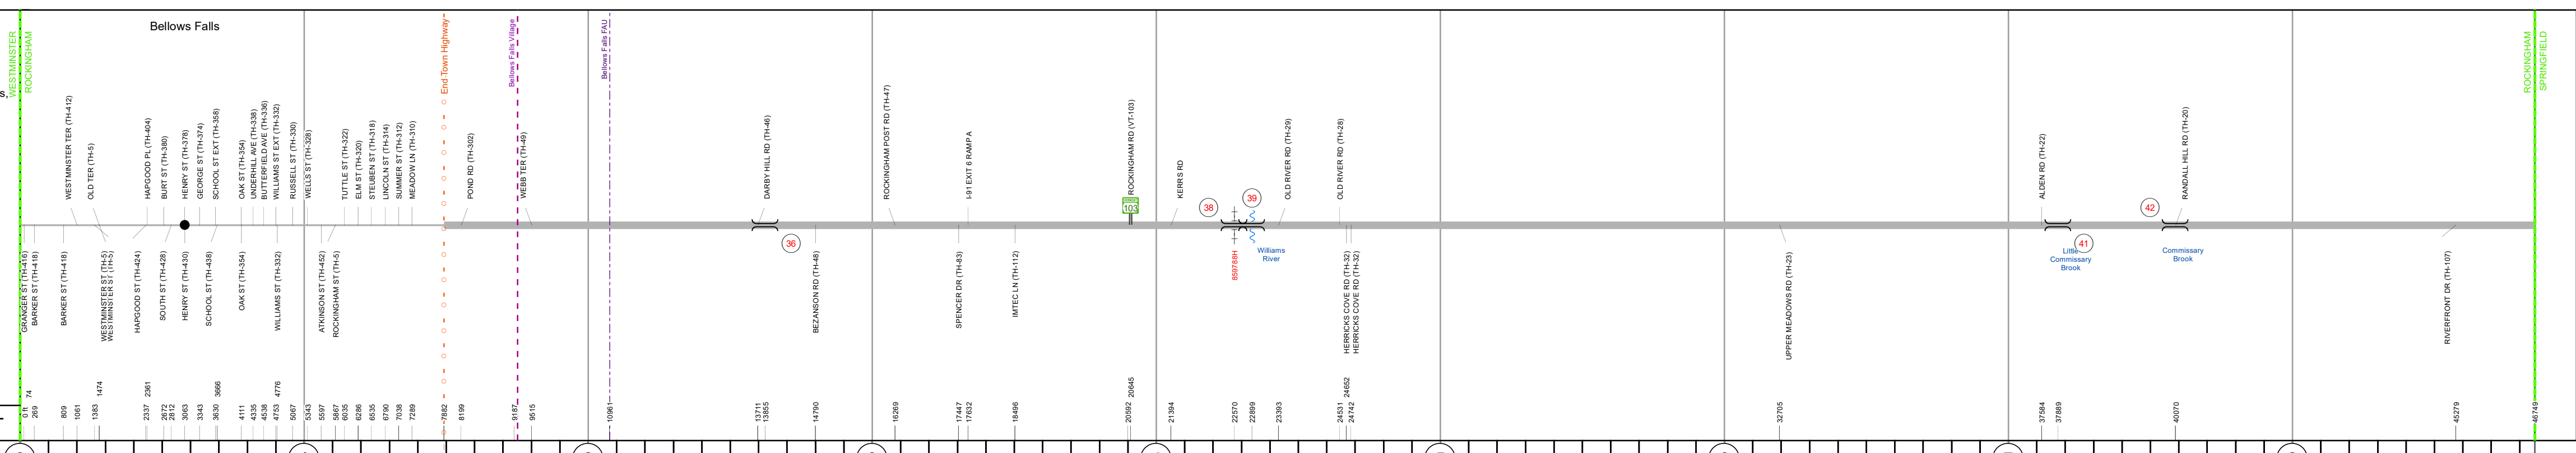


Road Widths


Travellane
Roadway
Lane Count
Base
Subbase

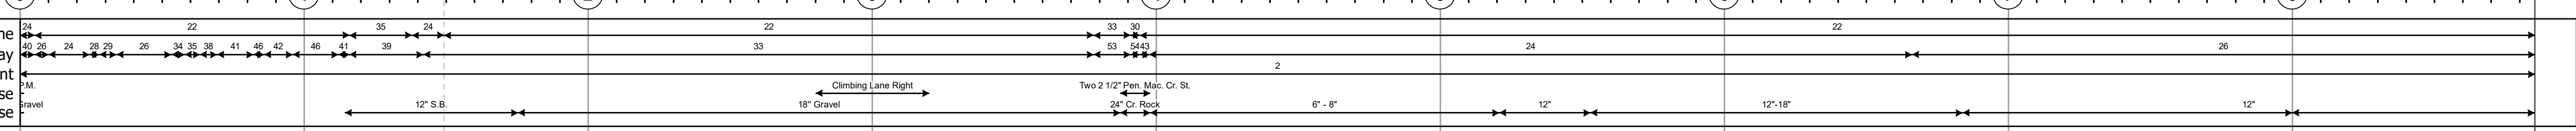

Curves

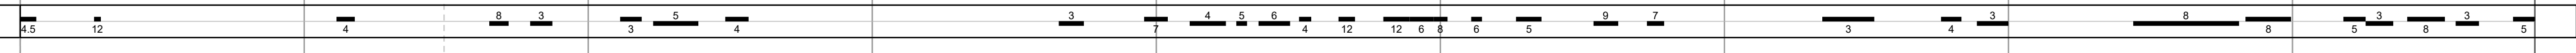


Grades

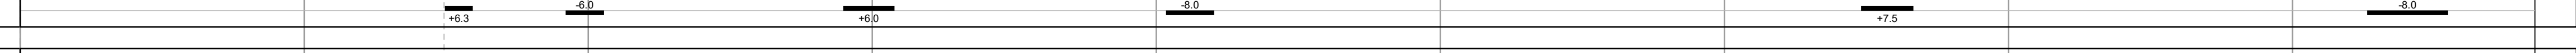


Guardrails




Rumblestrips

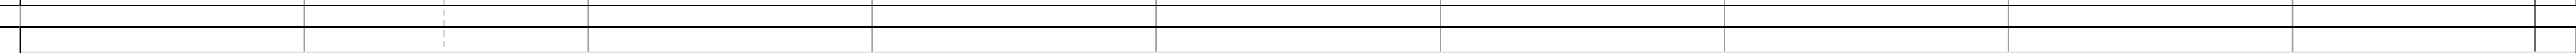

Historic Projects

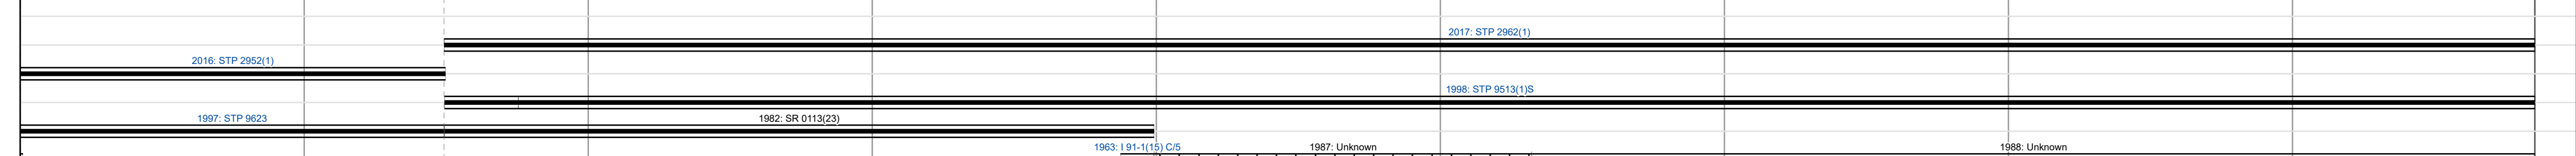


Maintenance Garage

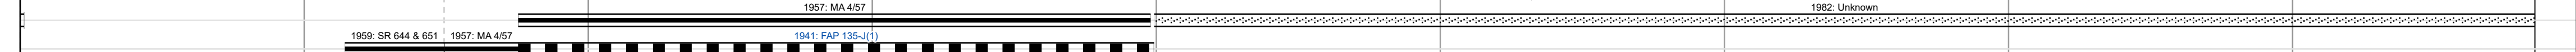

Speed Zone



Functional Class

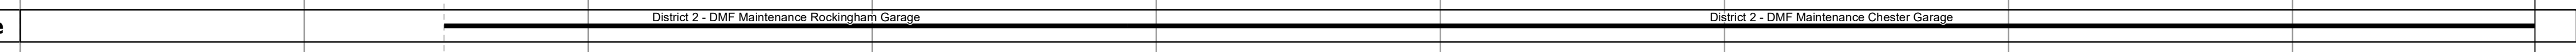


National Highway System




Limited Access Highway



Customer Service Level

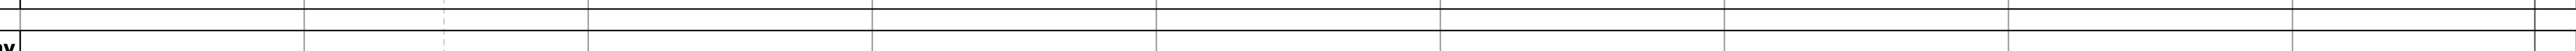

Traffic Counters

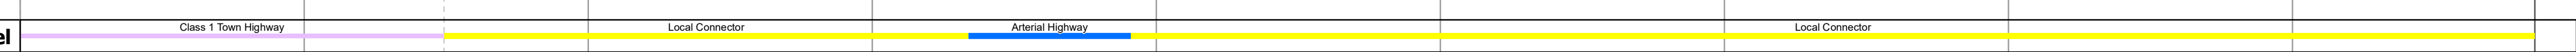

AADT

2021	4728	4079		6080		6080		928
2020	4172	3600		4966		5626		819
2019	4926	5197		5468		6642		967
2018	4900	3600	3600	6300	5200	4900		970
2017	6700	4200	4400	6400	5300	5200		980

Crash Locations

(Incomplete) 2022	HCL Section No. 234	HCL Section No. 428	HCL Section No. 477	HCL Section No. 393				
2021								
2020								
2019								
2018								

STRUCTURE DESCRIPTIONS

Bridge 36:
Culvert - 1941
Structure No. 300113003613141
Length: 10'
Facility Carried: US5
Structure Type: RC BOX
Features Intersected: BROOK
Maintenance/Ownership: State

Bridge 38:
Girder and floorbeam system - 1929
Structure No. 200113003813142
Length: 59'
Height: 5.33'
Width: 2.1'
Under Clearance: 2.67'
Facility Carried: US 05 ML
Structure Type: RIVETED TWO GIRDER
Features Intersected: US 5 OVER GREEN MT RR
Surface: Bituminous
Maintenance/Ownership: State

Bridge 39:
Truss - deck - 1929
Structure No. 200113003913142
Length: 250'
Height: 5.33'
Width: 2.3'
Facility Carried: US 05 ML
Structure Type: STEEL DECK TRUSS
Features Intersected: WILLIAMS RIVER 1
Surface: Bituminous
Maintenance/Ownership: State

Bridge 41:
Culvert - 1937
Structure No. 300113004113141
Length: 12'
Facility Carried: US5
Structure Type: RC BOX
Features Intersected: LITTLE COMMISSARY BK
Maintenance/Ownership: State

Bridge 42:
Culvert - 1937
Structure No. 300113004213141
Length: 14'
Facility Carried: US5
Structure Type: RC BOX
Features Intersected: COMMISSARY BROOK
Maintenance/Ownership: State

<p>Historic Projects</p> <ul style="list-style-type: none"> Unknown Retreatment Resurface Bituminous Mix Skinny Mix Bituminous Seal 	<p>Functional Class</p> <ul style="list-style-type: none"> 1 - Interstate System 2 - Other Freeways and Expressways 3 - Principal Arterial 4 - Minor Arterial 5 - Major Collector 6 - Minor Collector 	<p>Curves</p> <ul style="list-style-type: none"> Left (clockwise) Right 	<p>Grades</p> <ul style="list-style-type: none"> Special grade up Special grade down 	<p>Traffic Counters</p> <ul style="list-style-type: none"> Continuous (CTC) Weigh-In-Motion (WIM) Short-Term, Scheduled Short-Term, Unscheduled 	<p>Crash Locations</p> <ul style="list-style-type: none"> Fatal Injury Property Damage Only Unknown Crash Type 	<p>Mileage by Functional Class By Sheet</p> <table border="1"> <tr> <td>0113</td> <td>3 - Other Principal Arterial</td> <td>0.571</td> </tr> <tr> <td>0113</td> <td>5 - Major Collector</td> <td>8.283</td> </tr> </table>	0113	3 - Other Principal Arterial	0.571	0113	5 - Major Collector	8.283	<p>Mileage by Town By Sheet</p> <table border="1"> <tr> <td>ROCKINGHAM - U005-1314</td> <td>8.854 of 8.854</td> </tr> </table>	ROCKINGHAM - U005-1314	8.854 of 8.854	<p>DISTRICT</p> <p>2</p>	<p>TOWN</p> <p>ROCKINGHAM</p>	<p>Date: 10/02/22</p>	<p>ROUTE</p> <p>US-5</p> <p>ETE mileage: 31.56 to 40.414</p>
0113	3 - Other Principal Arterial	0.571																	
0113	5 - Major Collector	8.283																	
ROCKINGHAM - U005-1314	8.854 of 8.854																		
<p>Indicated plans available - http://vtransmap01.aot.state.vt.us/p/dp/DWebstor/</p>						<p>Page Total Mileage: 8.854 mi</p>	<p>Page Total Mileage: 8.854 mi</p>	<p>1 of 1</p> <p>TWN mileage: 0.0 to 8.854</p>	