





Route Log and Progress Chart

DRAFT

Please Note: Errors and Omissions May Exist.
Contact the VTrans Mapping Section with questions or concerns.

DISTRICT	TOWN	ROUTE
2	WESTMINSTER	US-5

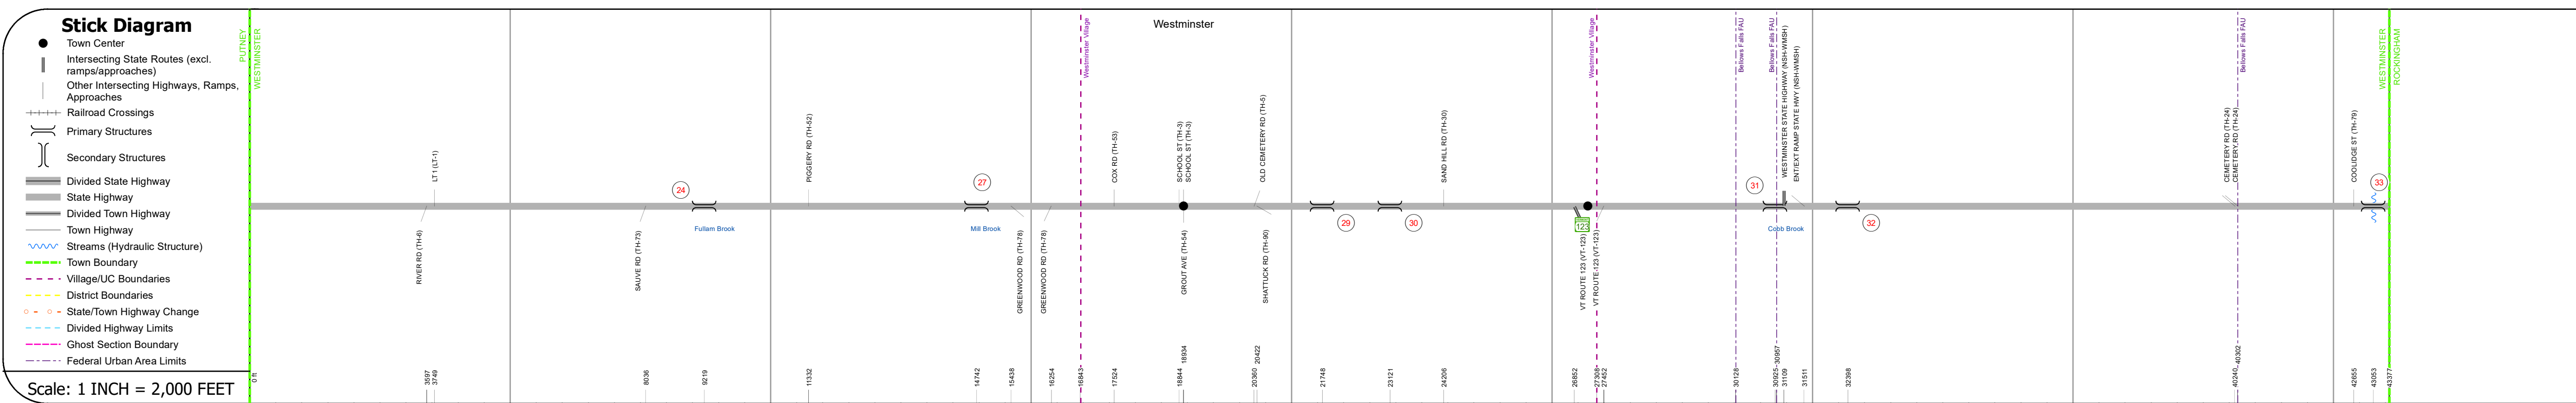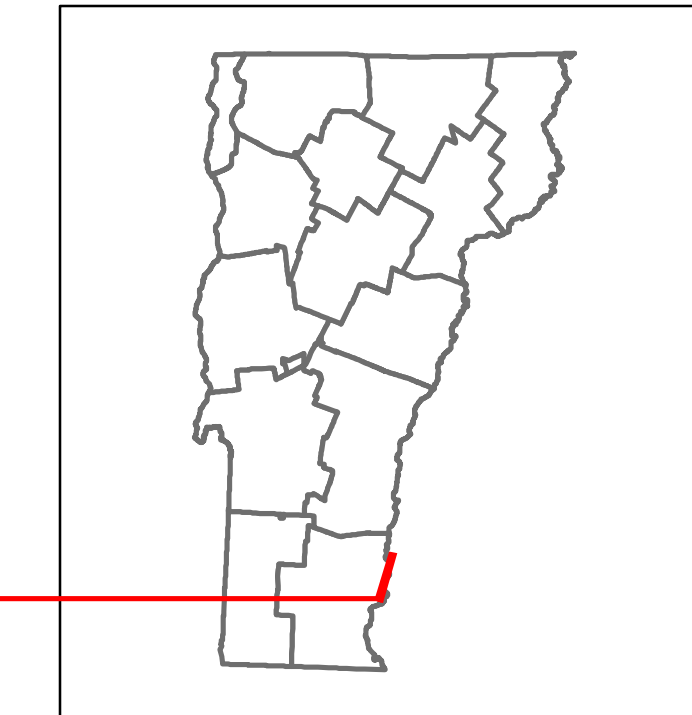

Road Widths	Travellane, Roadway, Lane Count, Base, Subbase	
Curves	Diagram showing curve lengths and radii.	
Grades	Diagram showing grade percentages.	
Guardrails	Diagram showing guardrail locations.	
Rumblestrips	Diagram showing rumblestrip locations.	
Historic Projects	Timeline of historic projects from 1928 to 1981, including various APP, STP, and HMA projects.	
Maintenance Garage	District 2 - DMF Maintenance Rockingham Garage	
Speed Zone	Diagram showing speed limit zones (35, 40, 45, 50, 55, 60, 65).	
Functional Class	Diagram showing functional class (5, 4).	
National Highway System	Diagram showing National Highway System status.	
Limited Access Highway	Diagram showing Limited Access Highway status.	
Customer Service Level	Local Connector	
Traffic Counters	Diagram showing traffic counter locations (X142, X101).	
AADT	Table of Annual Average Daily Traffic (AADT) from 2017 to 2021.	
Crash Locations	Diagram showing crash locations from 2017 to 2022.	

STRUCTURE DESCRIPTIONS

- Bridge 24:** Culvert - 1929, Structure No. 300113002413201, Length: 14', Facility Carried: US5, Structure Type: RC BOX, Features Intersected: PULLAM BROOK, Maintenance/Ownership: State
- Bridge 27:** Culvert - 1929, Structure No. 300113002713201, Length: 14', Facility Carried: US5, Structure Type: RC BOX, Features Intersected: BROOK, Maintenance/Ownership: State
- Bridge 29:** Culvert - 1929, Structure No. 300113002913201, Length: 14', Facility Carried: US5, Structure Type: RC BOX, Features Intersected: BROOK, Maintenance/Ownership: State
- Bridge 30:** Culvert - 1929, Structure No. 300113003013201, Length: 16', Facility Carried: US5, Structure Type: RC BOX, Features Intersected: BROOK, Maintenance/Ownership: State
- Bridge 31:** Culvert - 1929, Structure No. 300024003113201, Length: 19', Facility Carried: US5, Structure Type: RC BOX, Features Intersected: MORSE BROOK, Maintenance/Ownership: State
- Bridge 32:** Culvert - 1929, Structure No. 300113003213201, Length: 8', Facility Carried: US5, Structure Type: RC BOX, Features Intersected: COBB BROOK, Maintenance/Ownership: State
- Bridge 33:** Stringer/multi-beam or girder - 1987, Structure No. 200113003313202, Length: 430', Height: 5.33', Width: 3.7', Facility Carried: US 05 ML, Structure Type: 3 SP CONT CUR GIRDER, Features Intersected: SAXTONS RIVER, Surface: Bituminous, Maintenance/Ownership: State

Historic Projects Legend for various pavement types: Bituminous Concrete, Retreatment, Resurface, Bituminous Mix, Skiny Mix, Bituminous Seal, Surface Treated Gravel, Plant Mix, Reclaimed Base and Bituminous Concrete, Concrete, Gravel.	Functional Class Legend for road types: 1- Interstate System, 2- Other Freeways and Expressways, 3- Principal Arterial, 4- Minor Arterial, 5- Major Collector, 6- Minor Collector.	Curves Legend for curve types: Left (convex), Right (concave), Grades (up/down).	Traffic Counters Legend for counter types: Continuous (CTC), Weigh-In-Motion (WIM), Short-Term, Scheduled, Short-Term, Unscheduled.	Crash Locations Legend for crash types: Fatal, Injury, Property Damage Only, Unknown Crash Type.	Mileage by Functional Class By Sheet 024 4 - Minor Arterial, 0113 5 - Major Collector, 0.693, 7.522	Mileage by Town By Sheet WESTMINSTER - U005-1320, 8.215 of 8.215	DISTRICT 2	TOWN WESTMINSTER	Date: 10/02/22	ROUTE US-5 ETE mileage: 23.345 to 31.56
Speed Zones Legend for speed limits: 25, 30, 35, 40, 45, 50, 55, 60, 65.						Page Total Mileage: 8.215 mi		1 of 1 TWN mileage: 0.0 to 8.215		ROUTE US-5

For More Information Contact - Vermont Agency of Transportation, Policy, Planning and Intermodal Development Division - Mapping Section, 219 North Main Street, Barre, VT 05641 Telephone: 802-828-2600.