

## **Route Log and Progress Chart**

**DRAFT** Please Note: Errors and Omissions May Exist. Contact the VTrans Mapping Section with questions or concerns.

**DISTRICT TOWN ROUTE** US-7 **SUNDERLAND** 

Page Total Mileage: 7.179 mi





1 of 1


TWN mileage:

0.0 to 7.179

**SUNDERLAND** 

ETE mileage:

22.661 to 29.84

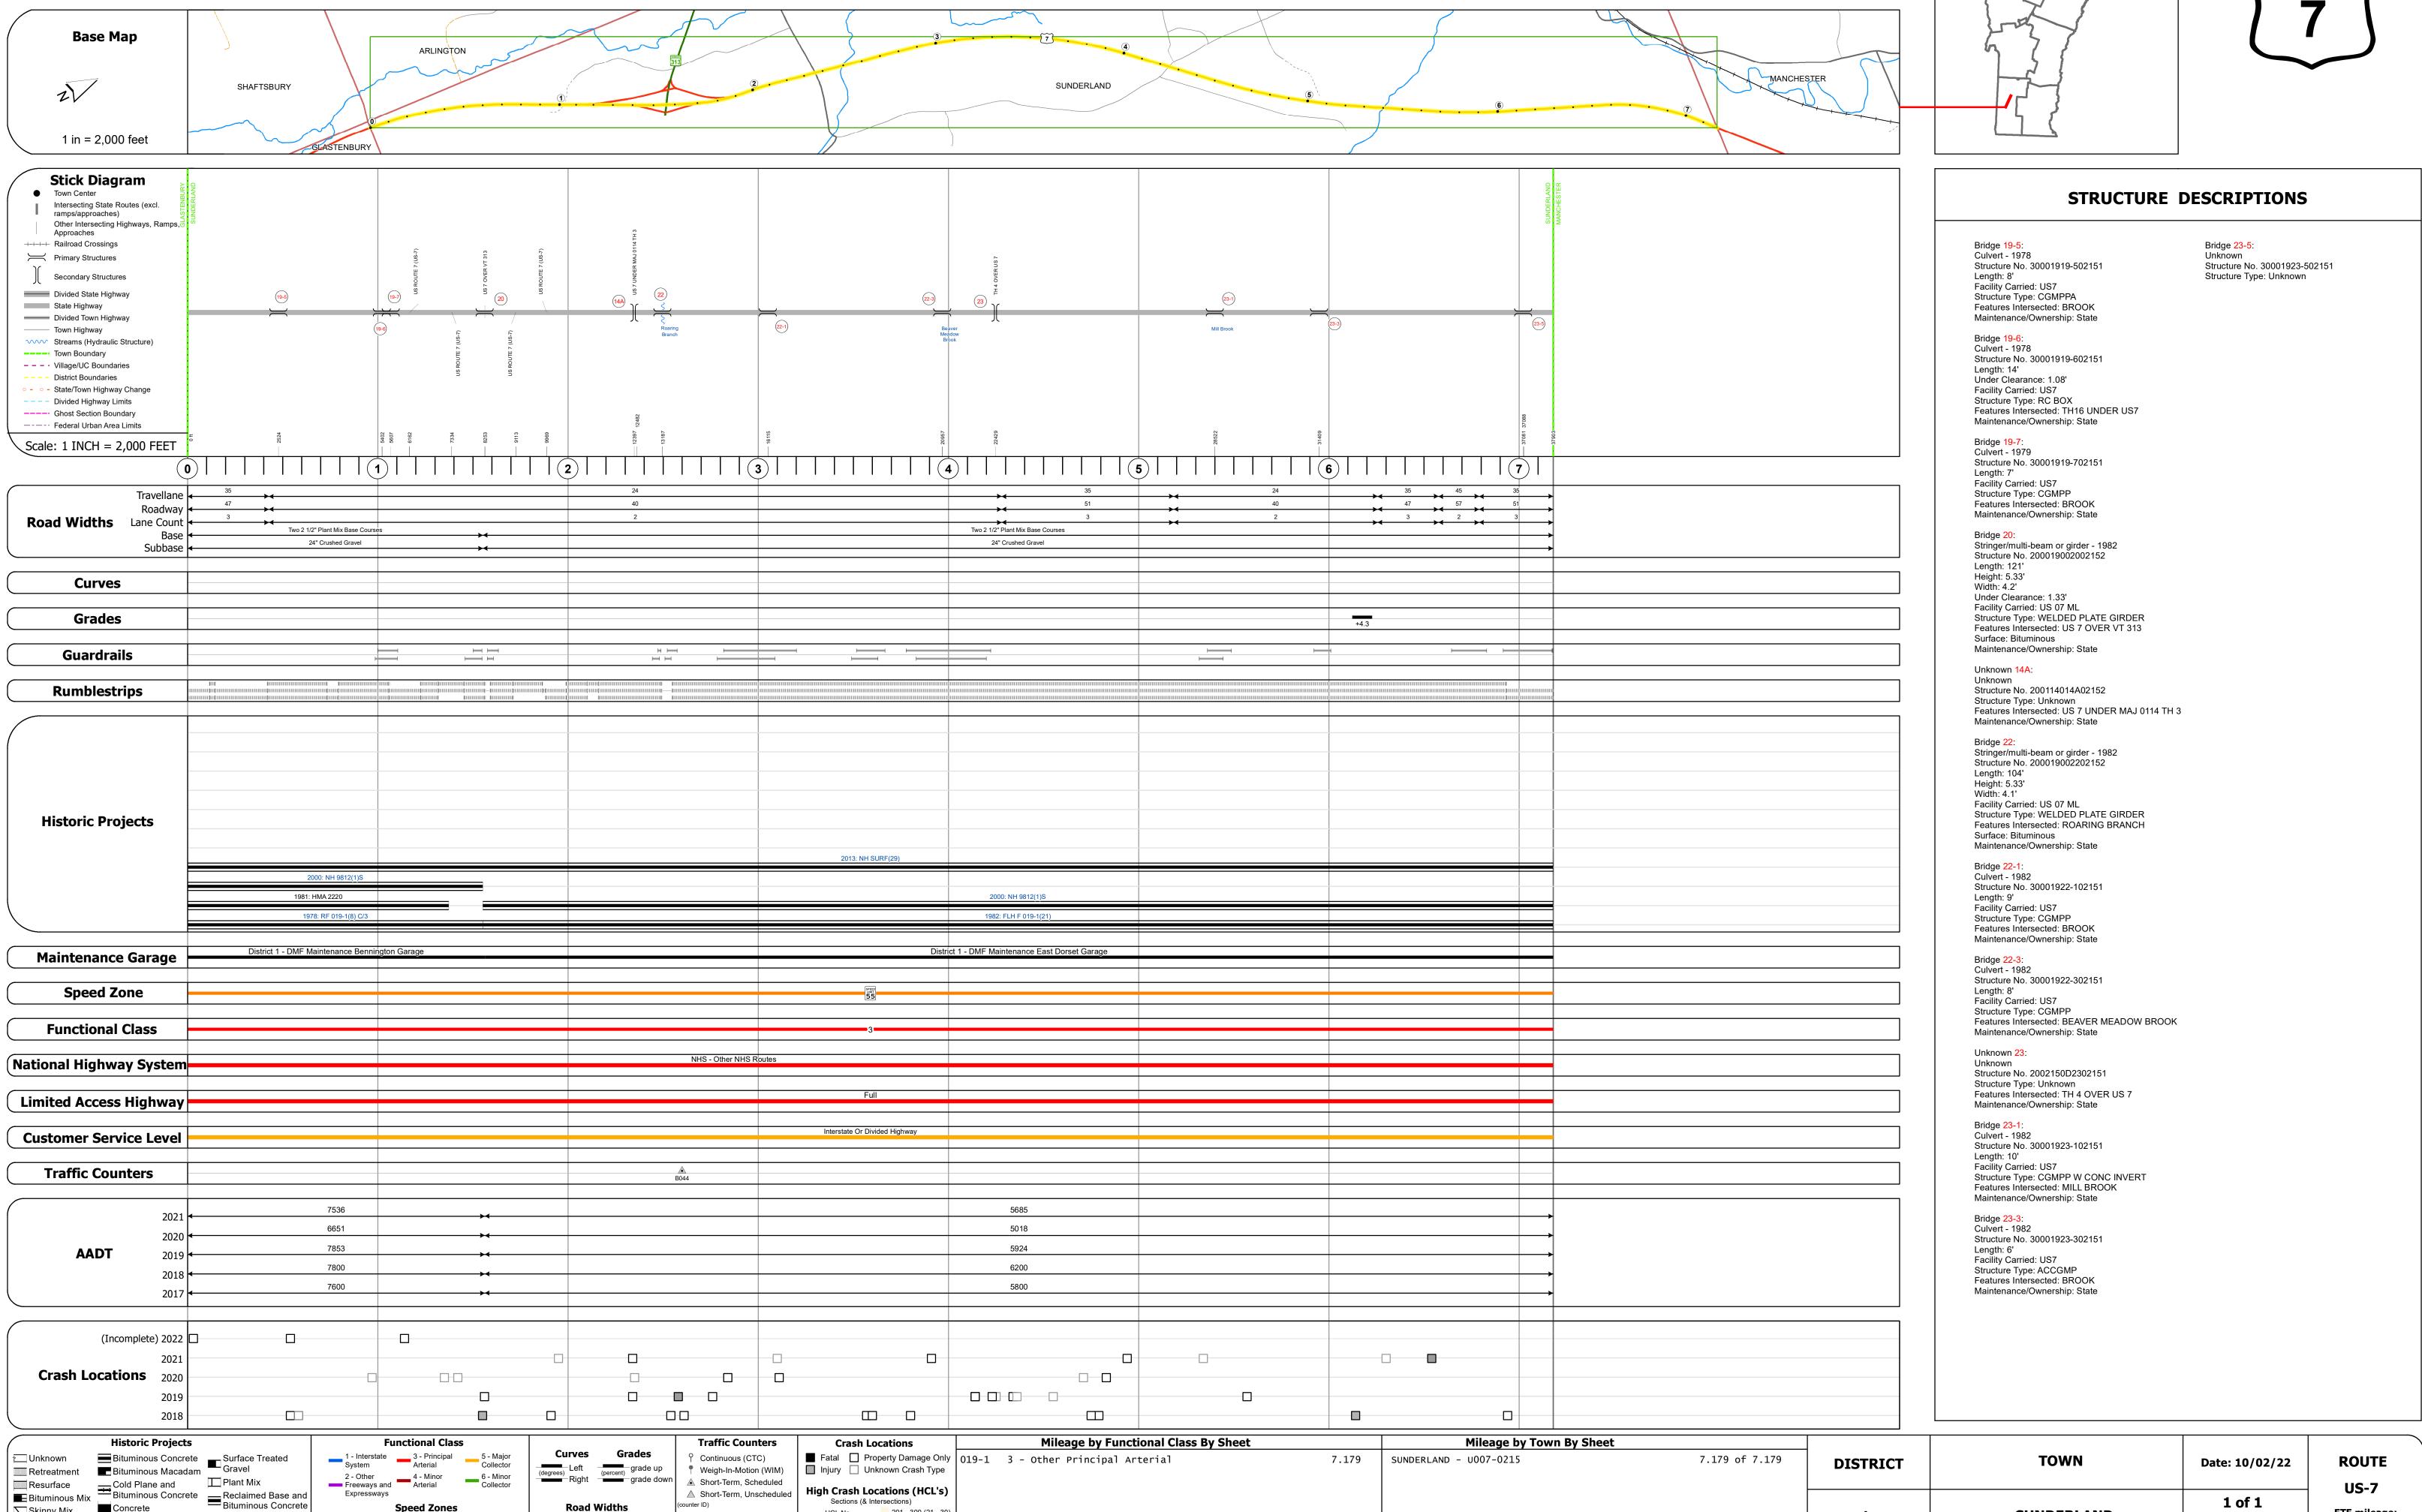

Page Total Mileage: 7.179 mi

Road Widths

Speed Zones

Resurface

■ Bituminous Mix

Skinny Mix Concrete

▲ Short-Term, Scheduled

△ Short-Term, Unscheduled

High Crash Locations (HCL's)

HCL No. 201 - 300 (21 - 30)

1 - 100 (1 - 10) 301 - 400 (31 - 40)

Sections (& Intersections)