

## **Route Log and Progress Chart**

**High Crash Locations (HCL's)** 

HCL No. 201 - 300 (21 - 30)

1 - 100 (1 - 10) 301 - 400 (31 - 40)

Sections (& Intersections)


△ Short-Term, Unscheduled

**DRAFT** Please Note: Errors and Omissions May Exist. Contact the VTrans Mapping Section with questions or concerns.

**DISTRICT TOWN ROUTE CASTLETON** VT-4A





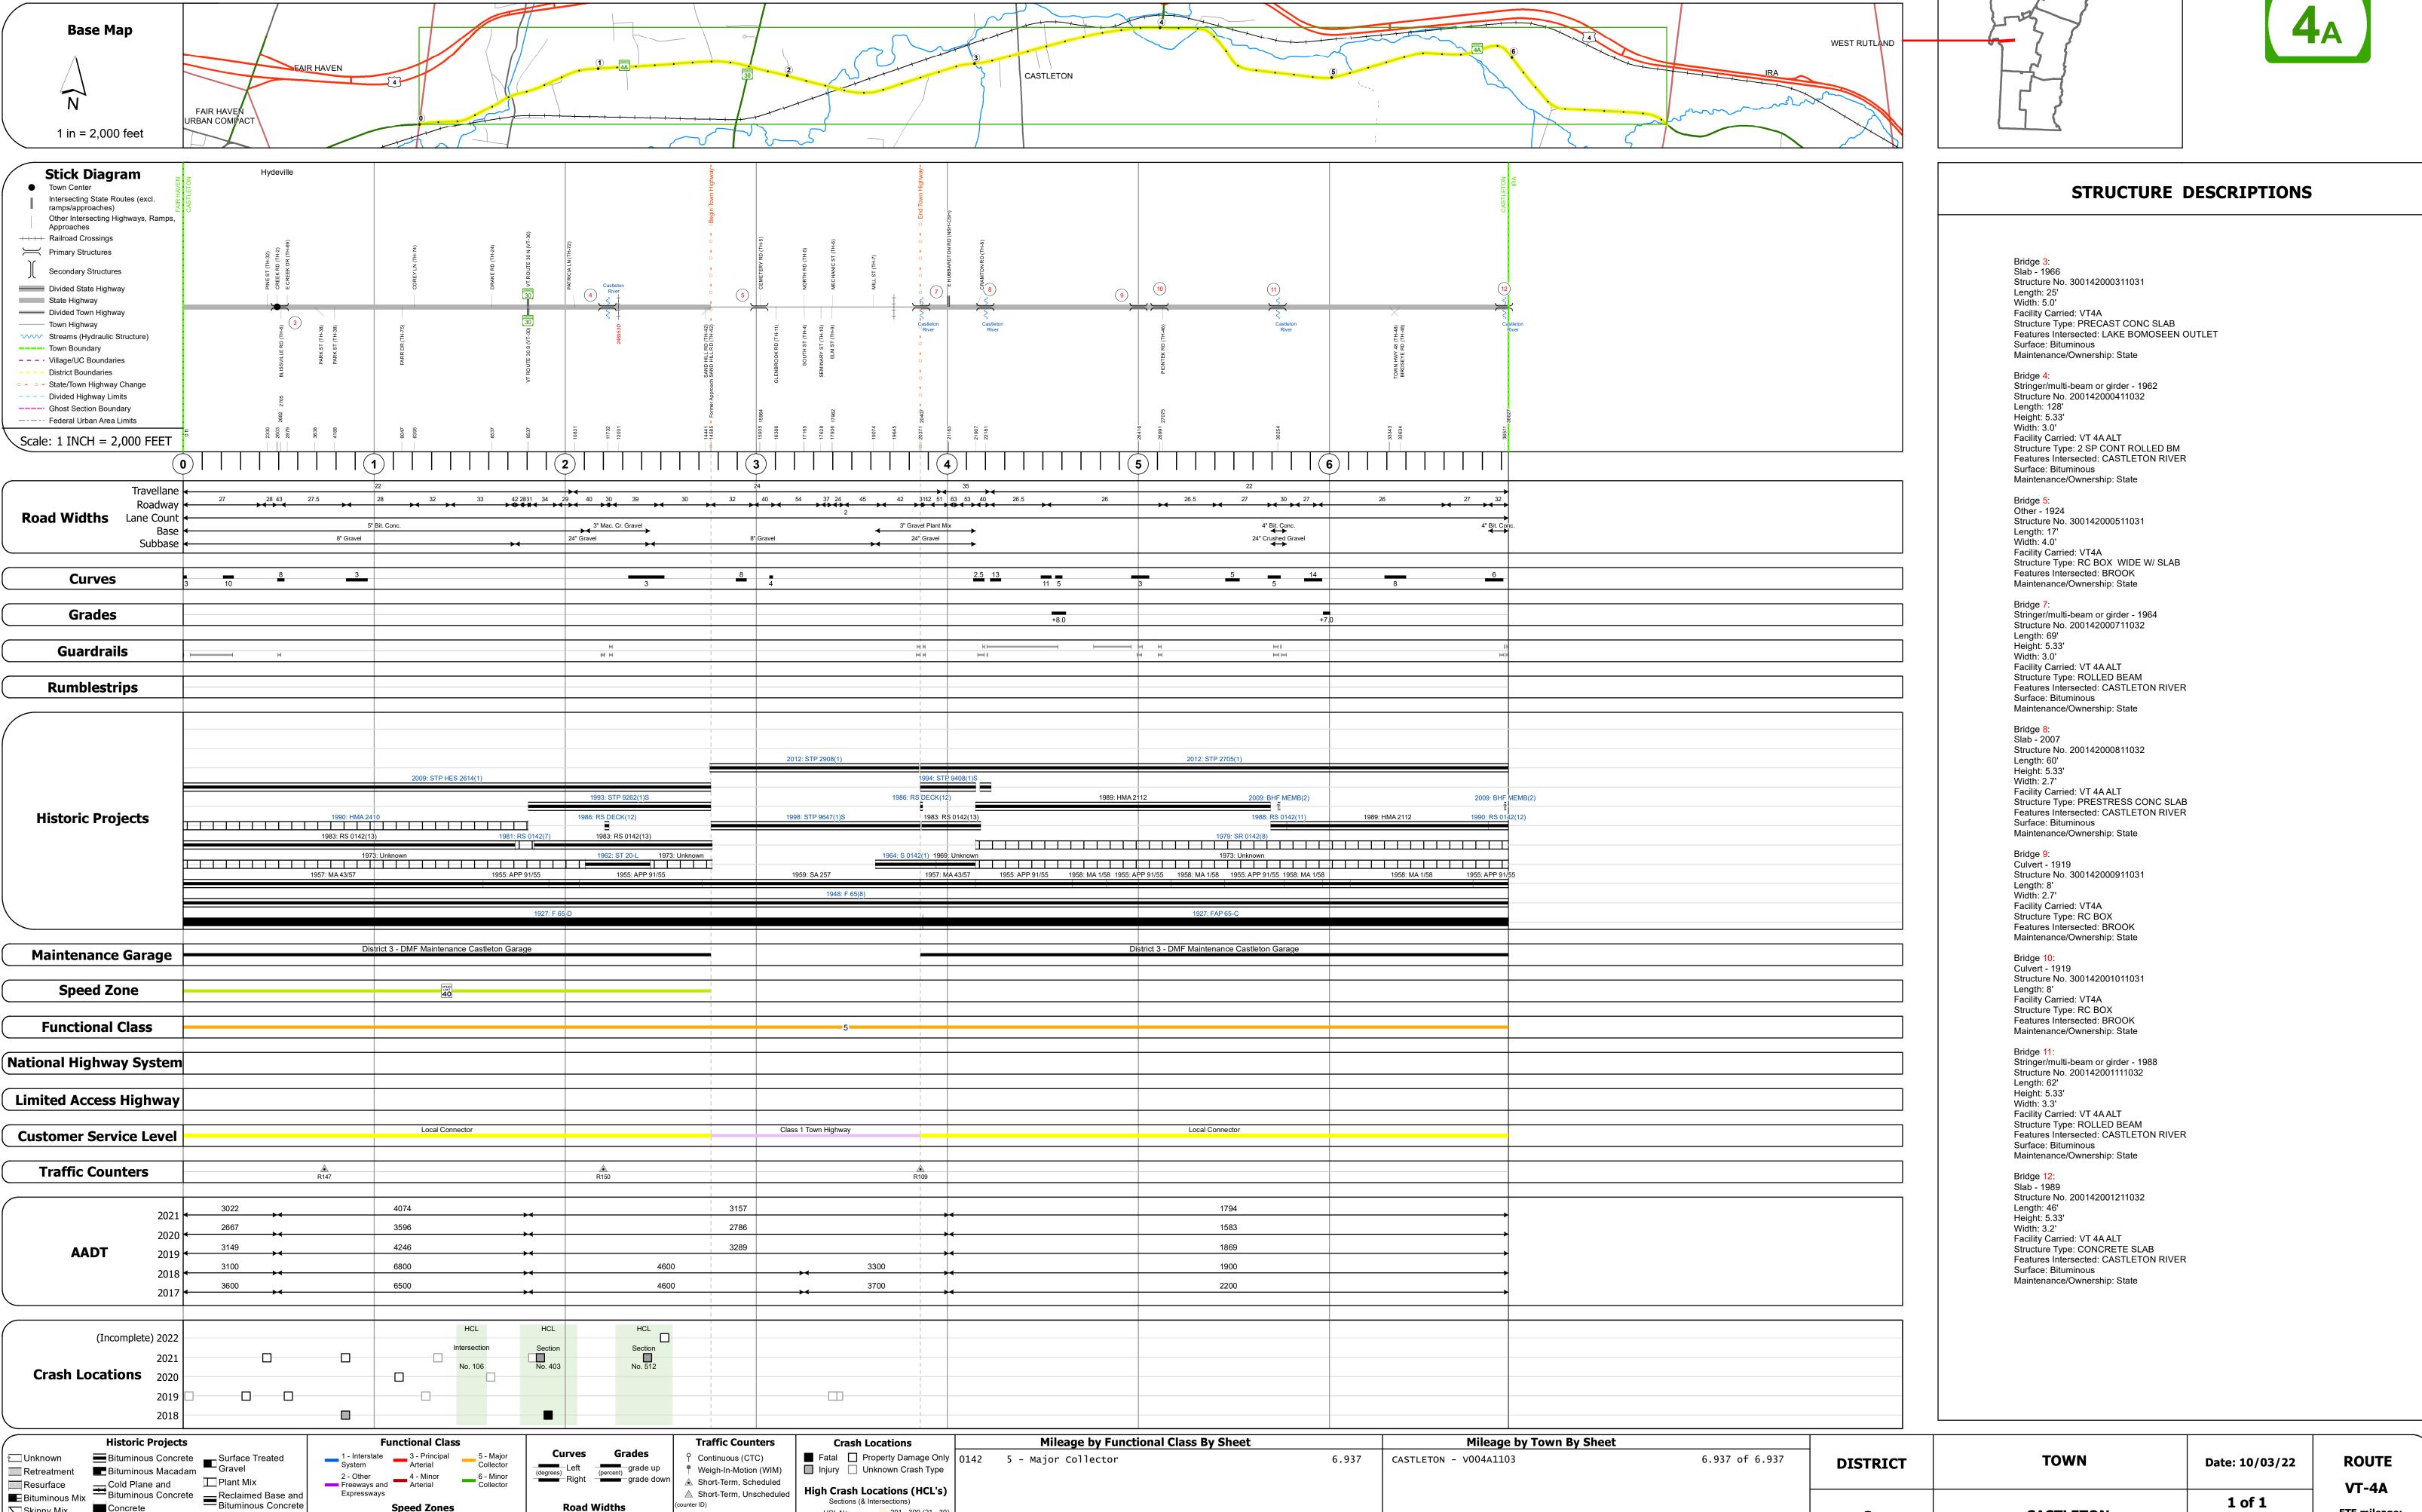

Page Total Mileage: 6.937 mi

**Road Widths** 

Speed Zones

Expressways

Resurface

■ Bituminous Mix

Skinny Mix Concrete

Bituminous Seal Gravel

**CASTLETON** 

1 of 1

TWN mileage:

0.0 to 6.937

VT-4A