



DISTRICT	TOWN	ROUTE
3	FAIR HAVEN	VT-4A

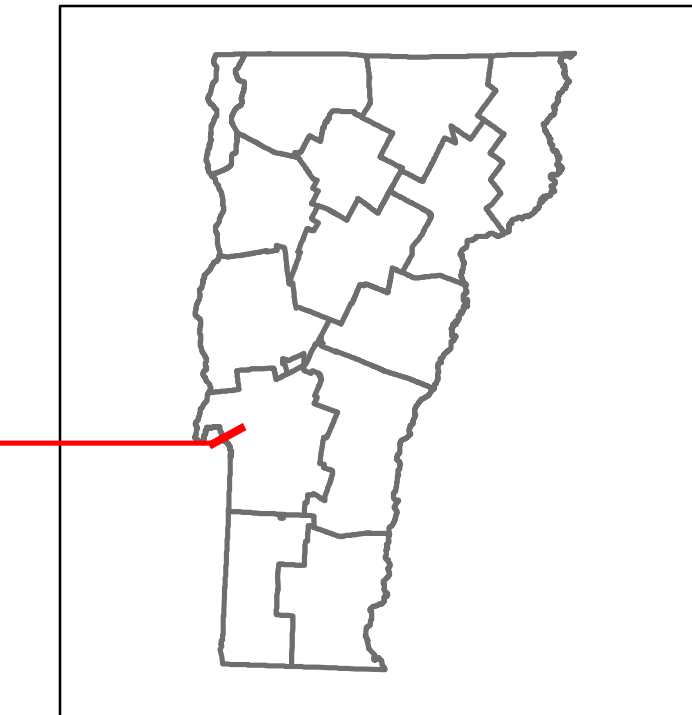

**Base Map**

1 in = 2,000 feet

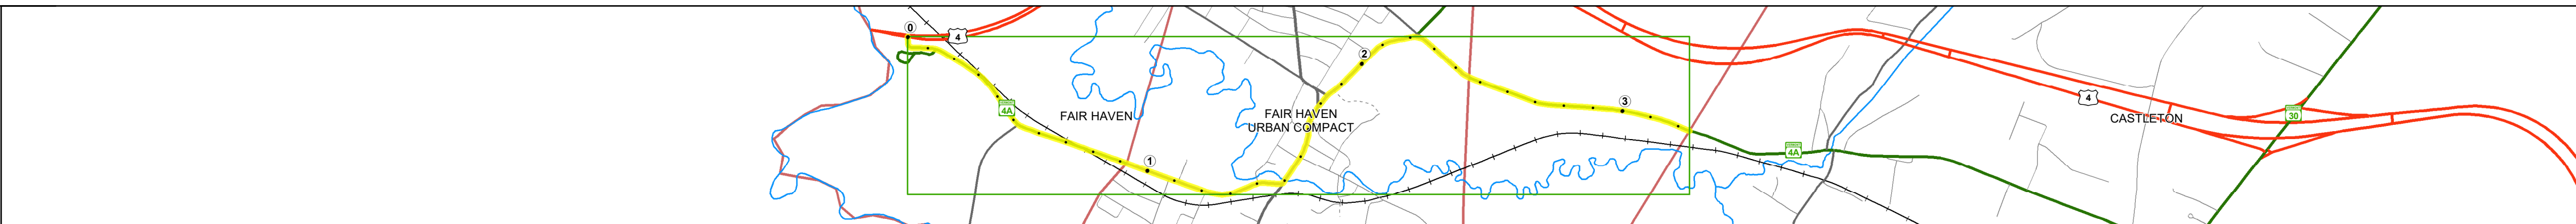

**Stick Diagram**

- Town Center
- Intersecting State Routes (excl. ramps/approaches)
- Other Intersecting Highways, Ramps, Approaches
- Railroad Crossings
- Primary Structures
- Secondary Structures
- Divided State Highway
- State Highway
- Divided Town Highway
- Town Highway
- Streams (Hydraulic Structure)
- Town Boundary
- Village/IC Boundaries
- District Boundaries
- State/Town Highway Change
- Divided Highway Limits
- Ghost Section Boundary
- Federal Urban Area Limits

Scale: 1 INCH = 2,000 FEET



**STRUCTURE DESCRIPTIONS**

Bridge 1:  
Tee Beam - 1924  
Structure No. 200142000111072  
Length: 53'  
Height: 5.33'  
Width: 3.0'  
Facility Carried: VT 4A ALT  
Structure Type: CONCRETE T-BEAM  
Features Intersected: CASTLETON RIVER  
Surface: Bituminous  
Maintenance/Ownership: Town

Road Widths	Travellane	Roadway	Lane Count	Base	Subbase
	28	30	22	11	22
	24	40	20	18	17
	2	2	1	1	1
	27	28	25	39	35
	42	2	43	28	27
	27	26.5	27	27	27

Curves	5	5	18	5	10	19	3	10	9.5	9	8	22	7	6
--------	---	---	----	---	----	----	---	----	-----	---	---	----	---	---

Grades														
--------	--	--	--	--	--	--	--	--	--	--	--	--	--	--

Guardrails														
------------	--	--	--	--	--	--	--	--	--	--	--	--	--	--

Rumblestrips														
--------------	--	--	--	--	--	--	--	--	--	--	--	--	--	--



Maintenance Garage	District 3 - DMF Maintenance Castleton Garage	District 3 - DMF Maintenance Castleton Garage
--------------------	---	---

Speed Zone	20	40
------------	----	----

Functional Class	5
------------------	---

National Highway System	
-------------------------	--

Limited Access Highway	
------------------------	--

Customer Service Level	Local Connector	Class 1 Town Highway	Local Connector
------------------------	-----------------	----------------------	-----------------

Traffic Counters	R151	R048	R149
------------------	------	------	------

AADT	2021	963	3096	5229	4123	4123	3022
	2020	850	2733	4615	3789	2984	2667
	2019	1004	3227	5449	4474	3499	3149
	2018	1800	1700	5400	5600	3500	3100
	2017	1500	1700	5600	5800	3600	3200

Crash Locations	(Incomplete) 2022						
	2021						
	2020						
	2019						
	2018						

<p><b>Historic Projects</b></p> <ul style="list-style-type: none"> <li>Unknown</li> <li>Retreatment</li> <li>Resurface</li> <li>Bituminous Mix</li> <li>Skinny Mix</li> <li>Bituminous Seal</li> </ul>	<p><b>Functional Class</b></p> <ul style="list-style-type: none"> <li>1 - Interstate System</li> <li>2 - Other Freeways and Expressways</li> <li>3 - Principal Arterial</li> <li>4 - Minor Arterial</li> <li>5 - Major Collector</li> <li>6 - Minor Collector</li> </ul>	<p><b>Curves</b></p> <ul style="list-style-type: none"> <li>Left (convex)</li> <li>Right (concave)</li> </ul>	<p><b>Grades</b></p> <ul style="list-style-type: none"> <li>grade up</li> <li>grade down</li> </ul>	<p><b>Traffic Counters</b></p> <ul style="list-style-type: none"> <li>Continuous (CTC)</li> <li>Weight-In-Motion (WIM)</li> <li>Short-Term, Scheduled</li> <li>Short-Term, Unscheduled</li> </ul>	<p><b>Crash Locations</b></p> <ul style="list-style-type: none"> <li>Fatal</li> <li>Injury</li> <li>Property Damage Only</li> <li>Unknown Crash Type</li> </ul> <p><b>High Crash Locations (HCL's)</b></p> <p>Sections (&amp; Intersections)</p> <ul style="list-style-type: none"> <li>1 - 100 (1 - 10)</li> <li>101 - 200 (11 - 20)</li> <li>201 - 300 (21 - 30)</li> <li>301 - 400 (31 - 40)</li> <li>401 - 800 (41 - 113)</li> </ul>	<p><b>Mileage by Functional Class By Sheet</b></p> <p>0142 5 - Major Collector 3.242</p>	<p><b>Mileage by Town By Sheet</b></p> <p>FAIR HAVEN - V004A1107 3.242 of 3.242</p>	<p><b>DISTRICT</b></p> <p>3</p>	<p><b>TOWN</b></p> <p>FAIR HAVEN</p>	<p><b>Date:</b> 10/03/22</p>	<p><b>ROUTE</b></p> <p>VT-4A</p> <p>ETE mileage: 0.0 to 3.242</p>
--	--	---	---	---	--	--	---	---------------------------------	--------------------------------------	------------------------------	---