
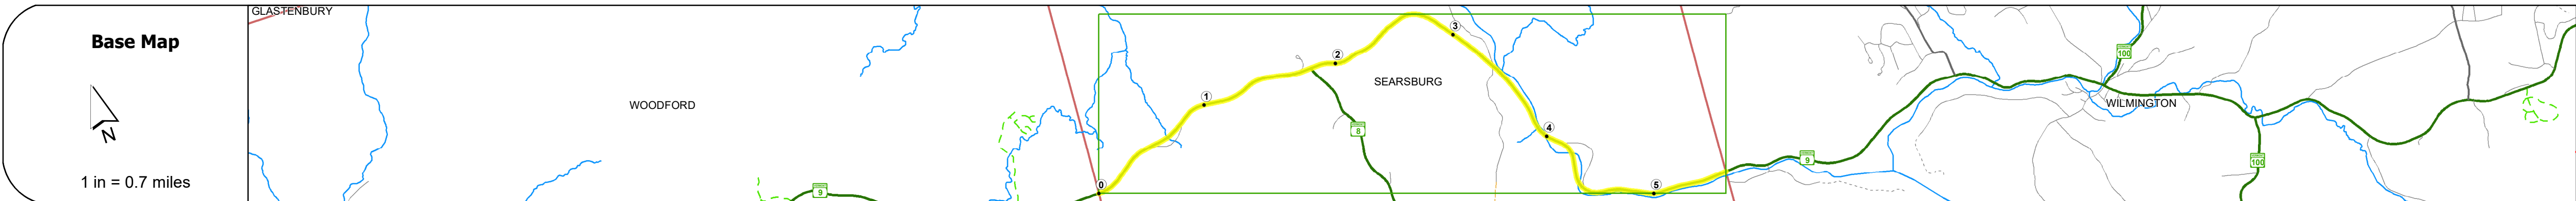


DISTRICT	TOWN	ROUTE
1	SEARSBURG	VT-9

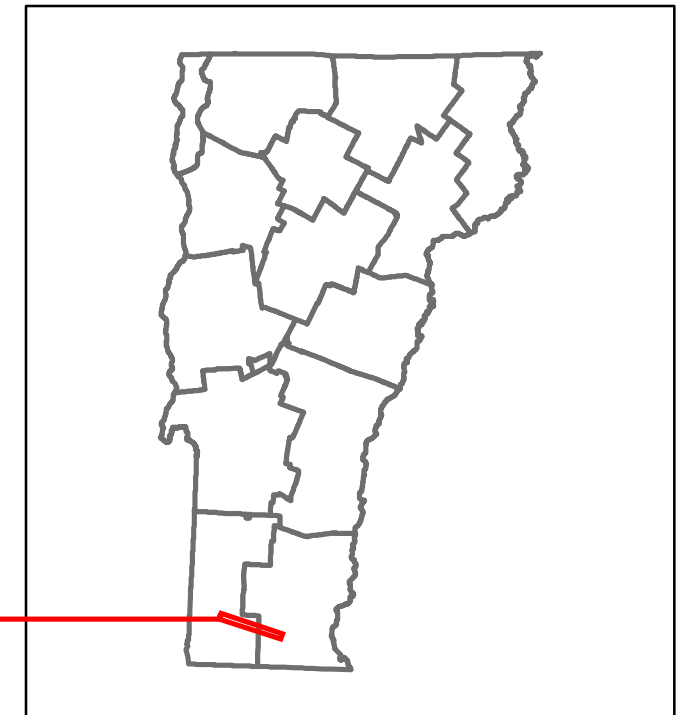

Station	0	1	2	3	4	5
Travellane	43	42	41	42	35	32
Roadway	2	3	3	3	3	3
Lane Count	2	3	3	3	3	3
Base	3" Pen Mac. Cr. Gravel	3" P.M. B.C.	8" Reclaimed Base	3" P.M. B.C.		
Subbase						

Station	0	1	2	3	4	5
Curves	4	3	3	3.3	6	5
Grades	+7.0	+7.1	+3.78	-8.2A-7.4A	-10.5A	-7.7
Guardrails						
Rumblestrips						

Station	0	1	2	3	4	5
Historic Projects	1993: NH F 010-1(32)	1985: F 010-1(24)S	1976: BP 010-1-7506	1974: BP 010-1-7309	1977: Unknown	1973: Unknown
Maintenance Garage	District 1 - DMF Maintenance Wilmington Garage					
Speed Zone						
Functional Class	3					
National Highway System	NHS - Other NHS Routes					
Limited Access Highway						
Customer Service Level	Arterial Highway					
Traffic Counters	B131					

Year	0	1	2	3	4	5
2021	4312			3732		3732
2020	3806			3294		3294
2019	4494			3889		3889
2018	4500			4700		3900
2017	4200			4400		3900

Year	0	1	2	3	4	5
Crash Locations						
(Incomplete) 2022						

## STRUCTURE DESCRIPTIONS

<p><b>Bridge 19:</b> Culvert - 1965 Structure No. 300010001902121 Length: 9' Facility Carried: VT09 Structure Type: CGMPP STEEL SLEEVED Features Intersected: BROOK Maintenance/Ownership: State</p>
<p><b>Bridge 20:</b> Culvert - 1965 Structure No. 300010002002121 Length: 7' Facility Carried: VT09 Structure Type: CGMPP Features Intersected: BROOK Maintenance/Ownership: State</p>
<p><b>Bridge 23:</b> Culvert - 1978 Structure No. 200010002302122 Length: 23' Height: 5.33' Facility Carried: VT 09 ML Structure Type: RC FRAME Features Intersected: WATER PENSTOCK Surface: Bituminous Maintenance/Ownership: State</p>
<p><b>Bridge 24:</b> Culvert - 2003 Structure No. 200010002402122 Length: 37' Height: 5.33' Facility Carried: VT 09 ML Structure Type: PRECAST RIGID FRAME Features Intersected: BOND BROOK Maintenance/Ownership: State</p>
<p><b>Bridge 25:</b> Stringer/multi-beam or girder - 2003 Structure No. 200010002502122 Length: 240' Height: 5.33' Width: 3.9' Facility Carried: VT 09 ML Structure Type: 3 SP CONT CUR GIRDER Features Intersected: DEERFIELD RIVER Surface: Bituminous Maintenance/Ownership: State</p>
<p><b>Bridge 25A:</b> Stringer/multi-beam or girder - 2003 Structure No. 200010025A02122 Length: 293' Height: 5.33' Width: 3.9' Facility Carried: VT 09 ML Structure Type: 2 SP CONT CUR GIRDER Features Intersected: DEERFIELD RIVER Surface: Bituminous Maintenance/Ownership: State</p>
<p><b>Bridge 25B:</b> Stringer/multi-beam or girder - 2003 Structure No. 200010025B02122 Length: 276' Height: 5.33' Width: 3.9' Facility Carried: VT 09 ML Structure Type: 3 SP CONT CUR GIRDER Features Intersected: DEERFIELD RIVER Surface: Bituminous Maintenance/Ownership: State</p>

Historic Projects	Functional Class	Curves	Grades	Traffic Counters	Crash Locations	Mileage by Functional Class By Sheet	Mileage by Town By Sheet	DISTRICT	TOWN	Date: 10/03/22	ROUTE
<ul style="list-style-type: none"> <li>Unknown</li> <li>Retreatment</li> <li>Resurface</li> <li>Bituminous Mix</li> <li>Skippy Mix</li> <li>Bituminous Seal</li> </ul>	<ul style="list-style-type: none"> <li>1 - Interstate System</li> <li>2 - Other Freeways and Expressways</li> <li>3 - Principal Arterial</li> <li>4 - Minor Arterial</li> <li>5 - Major Collector</li> <li>6 - Minor Collector</li> </ul>	<ul style="list-style-type: none"> <li>Left (down)</li> <li>Right (up)</li> </ul>	<ul style="list-style-type: none"> <li>Special grade up</li> <li>Special grade down</li> </ul>	<ul style="list-style-type: none"> <li>Continuous (CTC)</li> <li>Weight-In-Motion (WIM)</li> <li>Short-Term, Scheduled</li> <li>Short-Term, Unscheduled</li> </ul>	<ul style="list-style-type: none"> <li>Fatal</li> <li>Injury</li> <li>Property Damage Only</li> <li>Unknown Crash Type</li> </ul>	010-1 3 - Other Principal Arterial 5.538	SEARSBURG - V009-0212 5.538 of 5.538	1	SEARSBURG	1 of 1 TWN mileage: 0.0 to 5.538	VT-9 ETE mileage: 16.444 to 21.982
<p>Indicated plans available - <a href="http://vtransmap01.aot.state.vt.us/p/dcr/D/webstore/">http://vtransmap01.aot.state.vt.us/p/dcr/D/webstore/</a></p>						<p>Page Total Mileage: 5.538 mi</p>		<p>Page Total Mileage: 5.538 mi</p>			