





Route Log and Progress Chart

DRAFT

Please Note: Errors and Omissions May Exist.
Contact the VTrans Mapping Section with questions or concerns.

DISTRICT	TOWN	ROUTE
2	BRATTLEBORO	VT-9

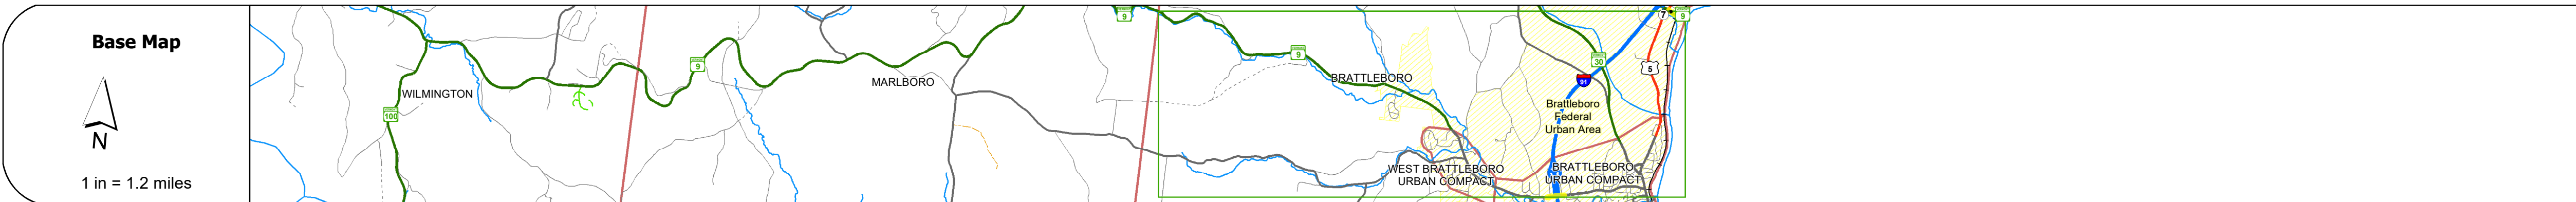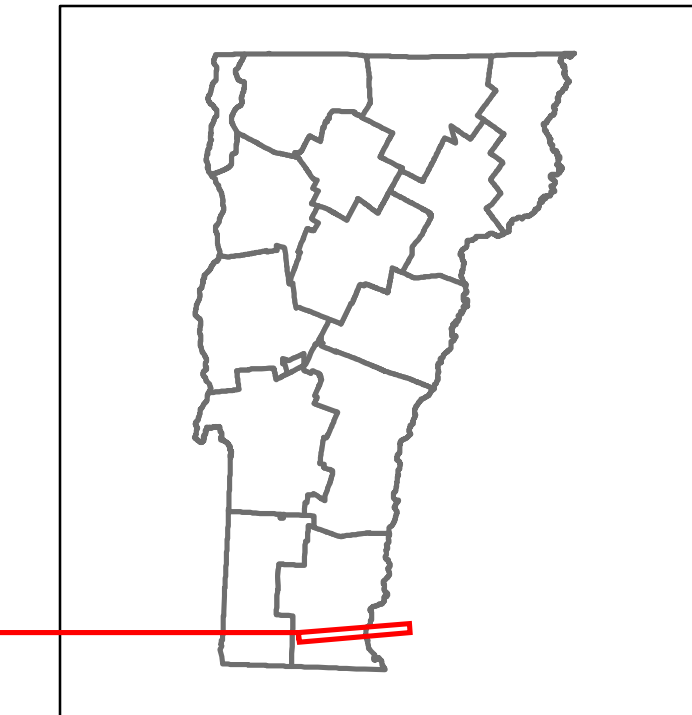

Stick Diagram

- Town Center
- Intersecting State Routes (excl. ramps/approaches)
- Other Intersecting Highways, Ramps, Approaches
- Railroad Crossings
- Primary Structures
- Secondary Structures
- Divided State Highway
- State Highway
- Divided Town Highway
- Town Highway
- Streams (Hydraulic Structure)
- Town Boundary
- Village/IC Boundaries
- District Boundaries
- State/Town Highway Change
- Divided Highway Limits
- Ghost Section Boundary
- Federal Urban Area Limits

Scale: 1 INCH = 2,000 FEET

Road Widths	Travellane	Roadway	Lane Count	Base	Subbase

Curves	
--------	--

Grades	
--------	--

Guardrails	
------------	--

Rumblestrips	
--------------	--

Historic Projects	
-------------------	--

Maintenance Garage	
--------------------	--

Speed Zone	
------------	--

Functional Class	
------------------	--

National Highway System	
-------------------------	--

Limited Access Highway	
------------------------	--

Customer Service Level	
------------------------	--

Traffic Counters	
------------------	--

AAADT	2021	
	2020	
	2019	
	2018	
	2017	

Crash Locations	(Incomplete) 2022	
	2021	
	2020	
	2019	
	2018	

STRUCTURE DESCRIPTIONS

Bridge 54A:
Stringer/multi-beam or girder - 1960
Structure No: 200010054A13022
Length: 136'
Height: 5.33'
Width: 7.2'
Under Clearance: 1.33'
Facility Carried: VT 09 ML
Structure Type: 2 SPAN ROLLED BEAM
Features Intersected: 1 91 UNDER VT 9
Maintenance/Ownership: State

<p>Historic Projects</p> <ul style="list-style-type: none"> Unknown Retreatment Resurface Bituminous Mix Skinny Mix Bituminous Seal 	<p>Functional Class</p> <ul style="list-style-type: none"> 1 - Interstate System 2 - Other Freeways and Expressways 3 - Principal Arterial 4 - Minor Arterial 5 - Major Collector 6 - Minor Collector 	<p>Curves</p> <ul style="list-style-type: none"> Left (degrees) Right (degrees) <p>Grades</p> <ul style="list-style-type: none"> grade up (percent) grade down (percent) 	<p>Traffic Counters</p> <ul style="list-style-type: none"> Continuous (CTC) Weight-In-Motion (WIM) Short-Term, Scheduled Short-Term, Unscheduled 	<p>Crash Locations</p> <ul style="list-style-type: none"> Fatal Injury Property Damage Only Unknown Crash Type <p>High Crash Locations (HCL's)</p> <p>Sections (& Intersections)</p> <p>HCL No. 201 - 300 (21 - 30)</p> <p>1 - 100 (1 - 10) 301 - 400 (31 - 40)</p> <p>101 - 200 (11 - 20) 401 - 800 (41 - 113)</p>	<p>Mileage by Functional Class By Sheet</p> <table border="1"> <tr> <td>2000</td> <td>3 - Other Principal Arterial</td> <td>0.064</td> </tr> <tr> <td>010-1</td> <td>3 - Other Principal Arterial</td> <td>0.149</td> </tr> <tr> <td>010-2</td> <td>3 - Other Principal Arterial</td> <td>0.117</td> </tr> </table> <p>Page Total Mileage: 0.330 mi</p>	2000	3 - Other Principal Arterial	0.064	010-1	3 - Other Principal Arterial	0.149	010-2	3 - Other Principal Arterial	0.117	<p>Mileage by Town By Sheet</p> <table border="1"> <tr> <td>BRATTLEBORO - V009-1302W</td> <td>0.33 of 0.33</td> </tr> </table> <p>Page Total Mileage: 0.33 mi</p>	BRATTLEBORO - V009-1302W	0.33 of 0.33	<p>DISTRICT</p> <p>2</p>	<p>TOWN</p> <p>BRATTLEBORO</p>	<p>Date: 10/03/22</p>	<p>ROUTE</p> <p>VT-9</p> <p>ETE mileage: 43.2 to 43.413 44.416 to 44.533</p>
2000	3 - Other Principal Arterial	0.064																			
010-1	3 - Other Principal Arterial	0.149																			
010-2	3 - Other Principal Arterial	0.117																			
BRATTLEBORO - V009-1302W	0.33 of 0.33																				

For More Information Contact - Vermont Agency of Transportation, Policy, Planning and Intermodal Development Division - Mapping Section, 219 North Main Street, Barre, VT 05641 Telephone: 802-828-2600.