
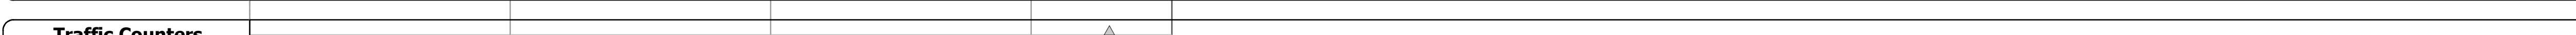
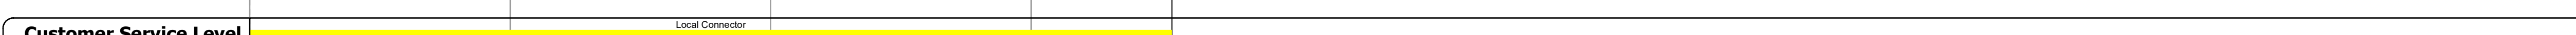
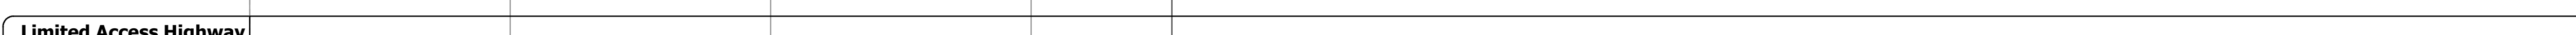
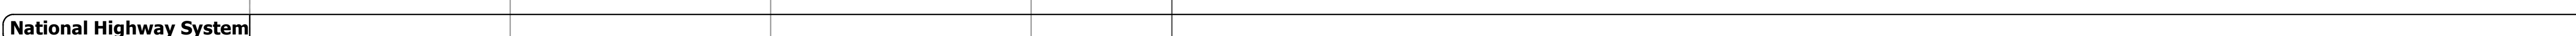
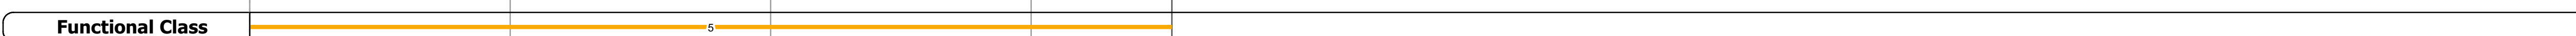
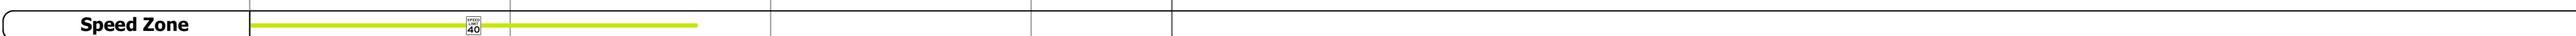
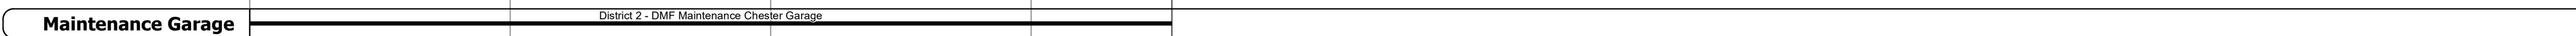
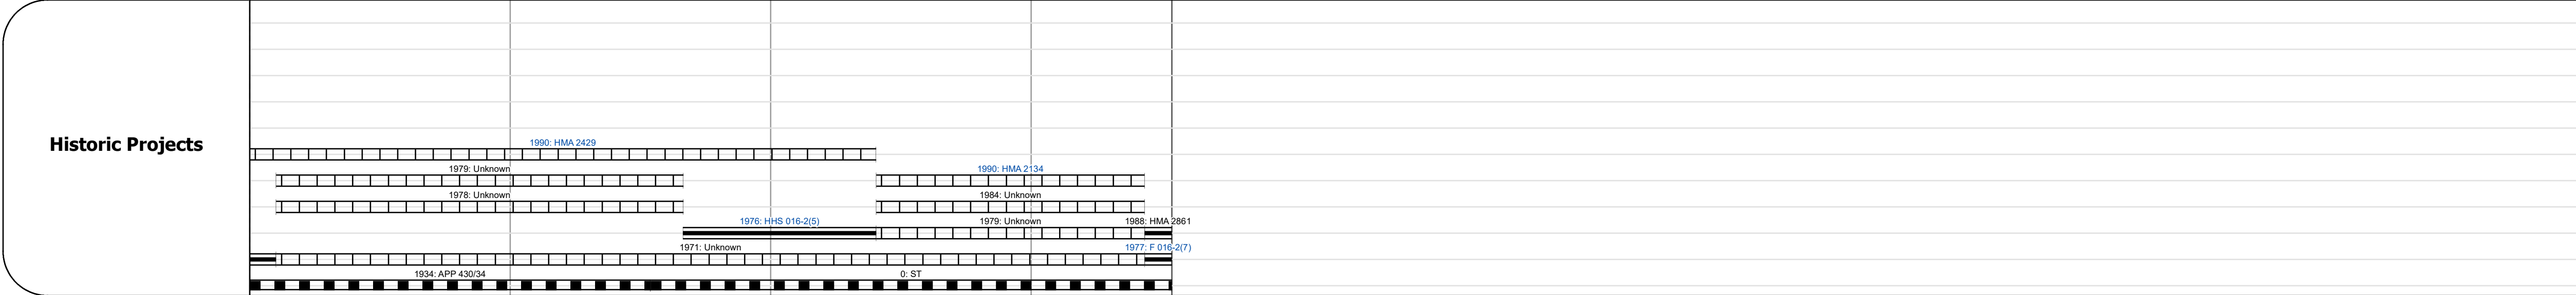
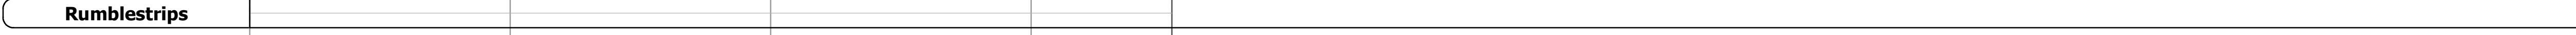
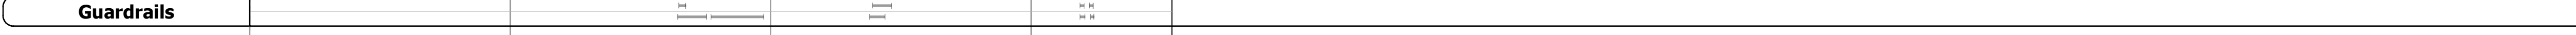
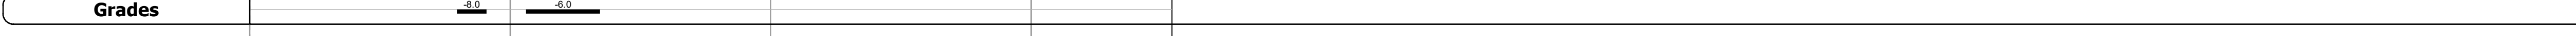
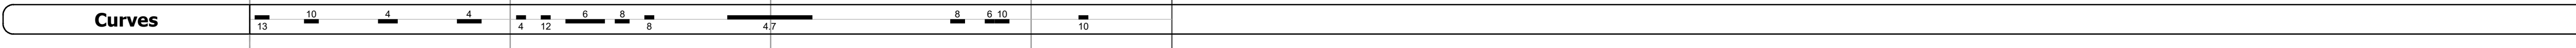
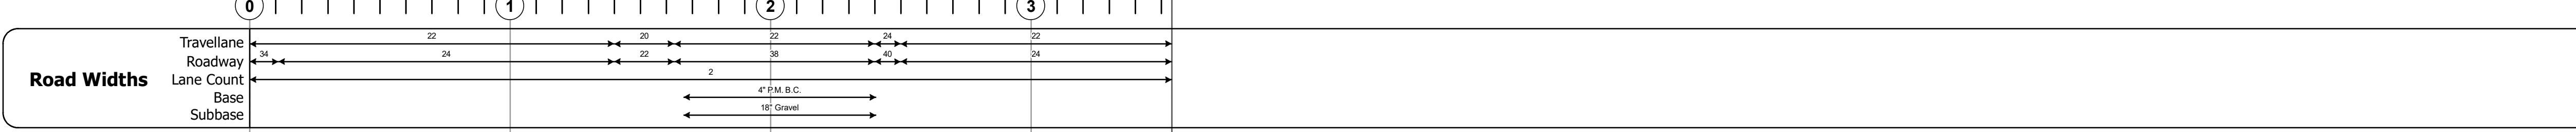
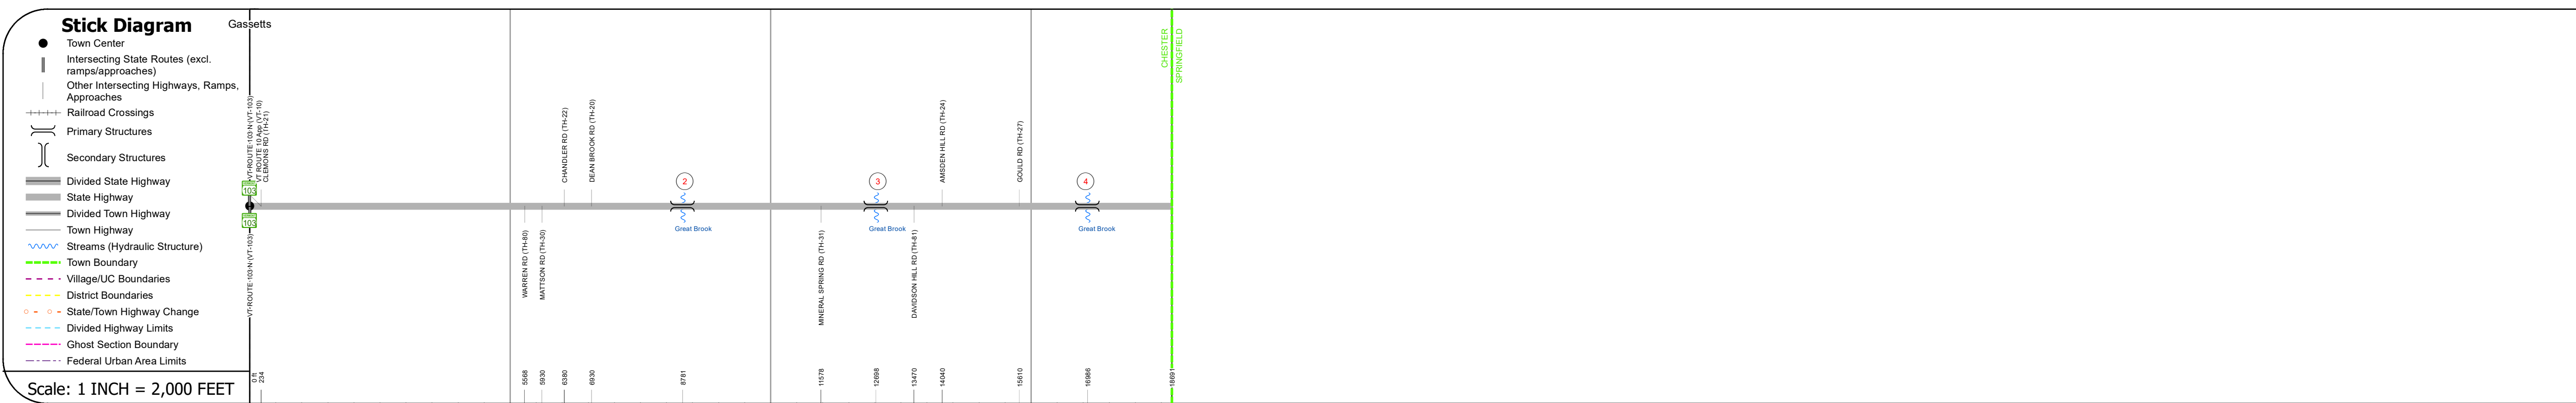
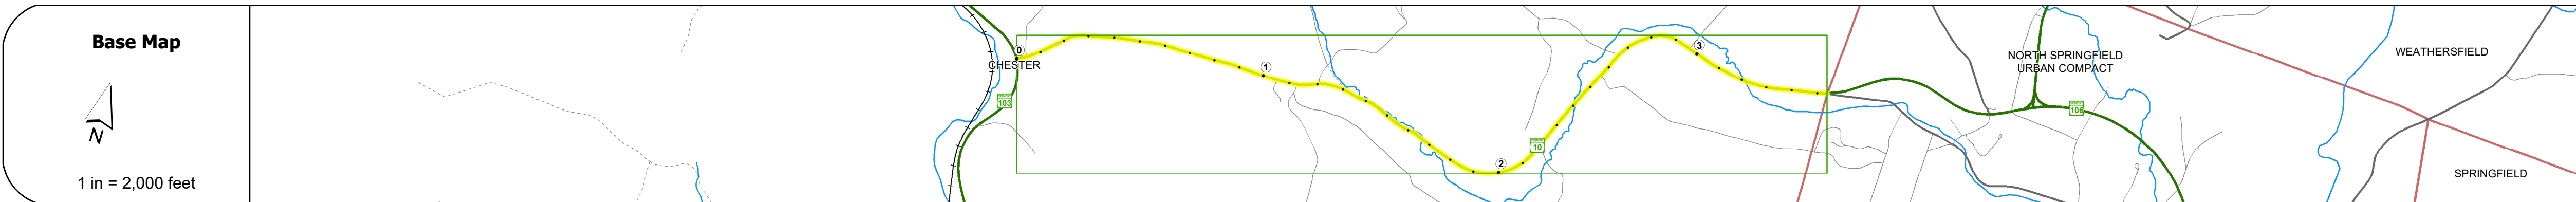


DISTRICT	TOWN	ROUTE
2	CHESTER	VT-10

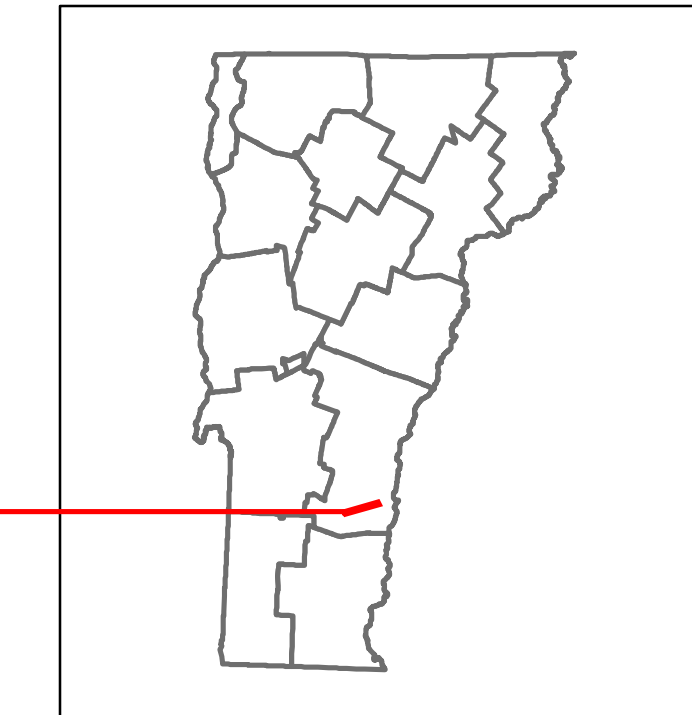

## STRUCTURE DESCRIPTIONS

**Bridge 2:**  
Slab - 1932  
Structure No. 200016000214072  
Length: 24'  
Height: 5.33'  
Width: 3.9'  
Facility Carried: VT 10 ML  
Structure Type: CONCRETE SLAB  
Features Intersected: GREAT BROOK  
Surface: Bituminous  
Maintenance/Ownership: State

**Bridge 3:**  
Tee Beam - 1932  
Structure No. 200016000314072  
Length: 28'  
Height: 5.33'  
Width: 4.0'  
Facility Carried: VT 10 ML  
Structure Type: TBEAM WIDE W/ SLAB  
Features Intersected: GREAT BROOK  
Surface: Bituminous  
Maintenance/Ownership: State

**Bridge 4:**  
Stringer/multi-beam or girder - 1938  
Structure No. 200016000414072  
Length: 62'  
Height: 5.33'  
Width: 2.7'  
Facility Carried: VT 10 ML  
Structure Type: ROLLED BEAM  
Features Intersected: GREAT BROOK  
Maintenance/Ownership: State

Historic Projects	Functional Class	Curves	Grades	Traffic Counters	Crash Locations	Mileage by Functional Class By Sheet	Mileage by Town By Sheet	DISTRICT	TOWN	Date: 10/03/22	ROUTE
<ul style="list-style-type: none"> <li>Unknown</li> <li>Retreatment</li> <li>Resurface</li> <li>Bituminous Mix</li> <li>Skippy Mix</li> <li>Bituminous Seal</li> </ul>	<ul style="list-style-type: none"> <li>1 - Interstate System</li> <li>2 - Other Freeways and Expressways</li> <li>3 - Principal Arterial</li> <li>4 - Minor Arterial</li> <li>5 - Major Collector</li> <li>6 - Minor Collector</li> </ul>	<ul style="list-style-type: none"> <li>Left</li> <li>Right</li> </ul>	<ul style="list-style-type: none"> <li>grade up</li> <li>grade down</li> </ul>	<ul style="list-style-type: none"> <li>Continuous (CTC)</li> <li>Weight-In-Motion (WIM)</li> <li>Short-Term, Scheduled</li> <li>Short-Term, Unscheduled</li> </ul>	<ul style="list-style-type: none"> <li>Fatal</li> <li>Injury</li> <li>Property Damage Only</li> <li>Unknown Crash Type</li> </ul>	0342 5 - Major Collector 3.540 Page Total Mileage: 3.540 mi	CHESTER - V010-1407 3.54 of 3.54 Page Total Mileage: 3.54 mi	2	CHESTER	1 of 1 TWN mileage: 0.0 to 3.54	VT-10 ETE mileage: 0.0 to 3.54