





Route Log and Progress Chart

DRAFT

Please Note: Errors and Omissions May Exist.
Contact the VTrans Mapping Section with questions or concerns.

DISTRICT	TOWN	ROUTE
4	WOODSTOCK	VT-12

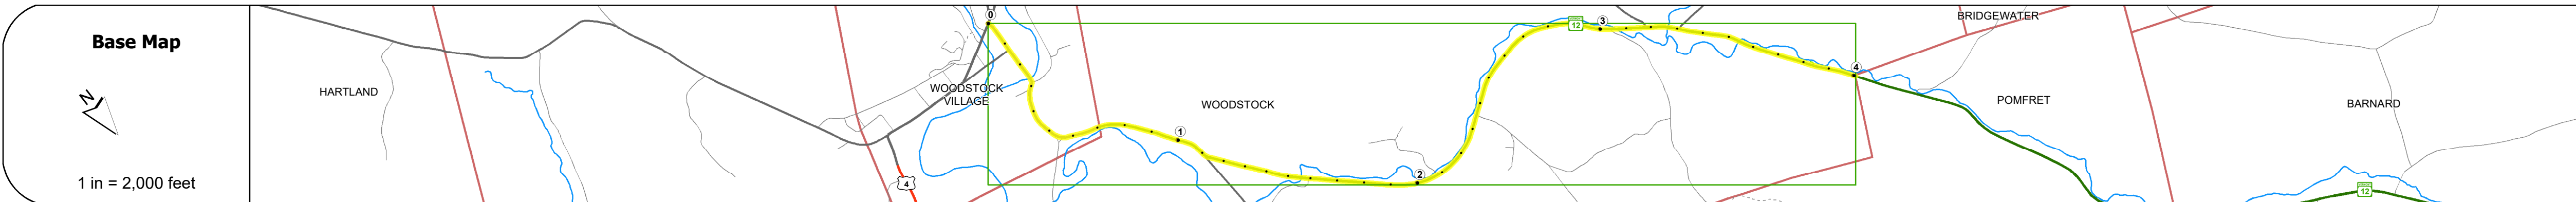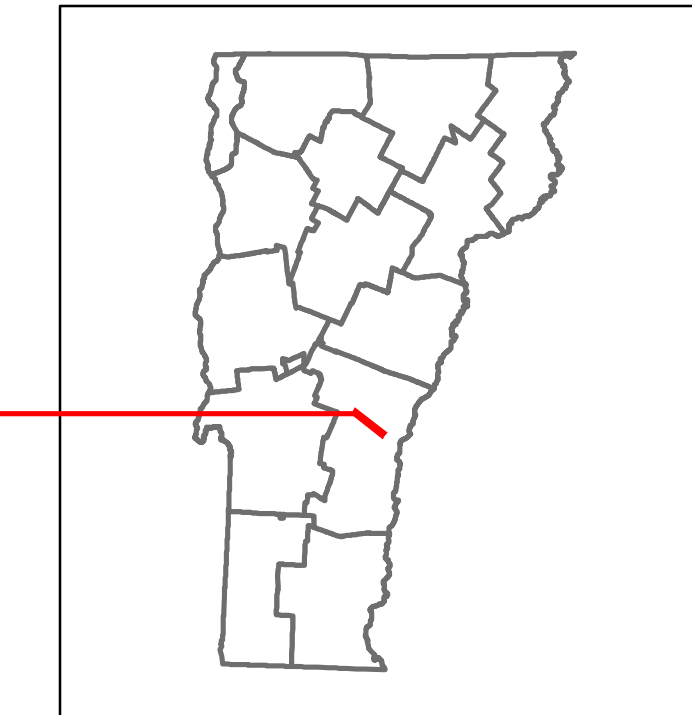

Road Widths	Travellane Roadway Lane Count Base Subbase	0-1000	1000-2000	2000-3000	3000-4000	4000-5000	5000-6000	6000-7000	7000-8000	8000-9000	9000-10000
Curves											
Grades											
Guardrails											
Rumblestrips											
Historic Projects		2009: NH 2606(1), 2009: STP 2509(1)	1972: Unknown	1989: HMA 2016	1982: HMA 2312	1970: Unknown	1956: F 142(1)	2016: STP FPAW(3)	2015: ER 024(140)	2000: BHS 024(122)S	1996: STP 9570(1)S
Maintenance Garage											District 4 - DMF Maintenance Royalton Garage
Speed Zone											35
Functional Class											5
National Highway System											
Limited Access Highway											
Customer Service Level											Class 1 Town Highway, Local Connector
Traffic Counters											Y250 Y245, Y184, Y138
AADT	2021 2020 2019 2018 2017		1897 1674 1976 2100 2000	3152 2762 3285 3700 3500		3152 2762 3285 3300 3300		1527 1348 1591 1600 1600		884 780 921 1700 1500	
Crash Locations	(Incomplete) 2022 2021 2020 2019 2018										

STRUCTURE DESCRIPTIONS

- Bridge 15:** Stringer/multi-beam or girder - 1980
Structure No. 200241001514242
Length: 112'
Height: 5.33'
Width: 2.5'
Facility Carried: VT 12 ML
Structure Type: WELDED PLATE GIRDER
Features Intersected: OTTAUQUECHEE RIVER
Surface: Bituminous
Maintenance/Ownership: Town
- Bridge 16:** Stringer/multi-beam or girder - 1956
Structure No. 200241001614242
Length: 92'
Height: 5.33'
Width: 3.0'
Facility Carried: VT 12 ML
Structure Type: ROLLED BEAM
Features Intersected: GULF STREAM
Surface: Bituminous
Maintenance/Ownership: State
- Bridge 17:** Stringer/multi-beam or girder - 1956
Structure No. 200241001714242
Length: 97'
Height: 5.33'
Width: 3.0'
Facility Carried: VT 12 ML
Structure Type: ROLLED BEAM
Features Intersected: GULF STREAM
Surface: Bituminous
Maintenance/Ownership: State
- Bridge 18:** Culvert - 1956
Structure No. 300241001814241
Length: 7'
Facility Carried: VT 12
Structure Type: CGMPP
Features Intersected: BROOK
Maintenance/Ownership: State
- Bridge 19:** Tee Beam - 1938
Structure No. 200241001914242
Length: 49'
Height: 5.33'
Width: 3.1'
Facility Carried: VT 12 ML
Structure Type: CONCRETE T-BEAM
Features Intersected: NO. BRIDGEWATER BROOK
Surface: Bituminous
Maintenance/Ownership: State
- Bridge 20:** Stringer/multi-beam or girder - 1999
Structure No. 200241002014242
Length: 79'
Height: 5.33'
Width: 3.1'
Facility Carried: VT 12 ML
Structure Type: WELDED GIRDER
Features Intersected: GULF STREAM
Surface: Bituminous
Maintenance/Ownership: State
- Bridge 20A:** Culvert - 1956
Structure No. 300241020A14241
Length: 6'
Facility Carried: VT 12
Structure Type: ACCMPP
Features Intersected: CATTLE PASS
Maintenance/Ownership: State

Historic Projects Bituminous Concrete Bituminous Macadam Cold Plane and Bituminous Concrete Reclaimed Base and Bituminous Concrete Concrete Gravel Surface Treated Gravel Plant Mix Reclaimed Base and Bituminous Concrete	Functional Class 1 - Interstate System 2 - Other Freeways and Expressways 3 - Principal Arterial 4 - Minor Arterial 5 - Major Collector 6 - Minor Collector	Curves Left (degrees) Right (degrees)	Grades (percent) grade up (percent) grade down	Traffic Counters Continuous (CTC) Weigh-In-Motion (WIM) Short-Term, Scheduled Short-Term, Unscheduled (counter ID)	Crash Locations Fatal Injury Property Damage Only Unknown Crash Type High Crash Locations (HCL's) Sections (& Intersections) HCL No. 1 - 100 (1 - 10) 101 - 200 (11 - 20) 201 - 300 (21 - 30) 301 - 400 (31 - 40) 401 - 800 (41 - 113)	Mileage by Functional Class By Sheet 0241 5 - Major collector 4.008	Mileage by Town By Sheet WOODSTOCK - V012-1424 Ghost Section - (US-4, MM 9.648 to 6.269) 4.008 of 4.008	DISTRICT 4	TOWN WOODSTOCK	Date: 10/03/22	ROUTE VT-12 ETE mileage: 8.099 to 12.107
Speed Zones 25 30 35 40 45 50 55 60 65						Page Total Mileage: 4.008 mi	Page Total Mileage: 4.008 mi	1 of 1 TWN mileage: 0.0 to 4.008			

For More Information Contact - Vermont Agency of Transportation, Policy, Planning and Intermodal Development Division - Mapping Section, 219 North Main Street, Barre, VT 05641 Telephone: 802-828-2600.