
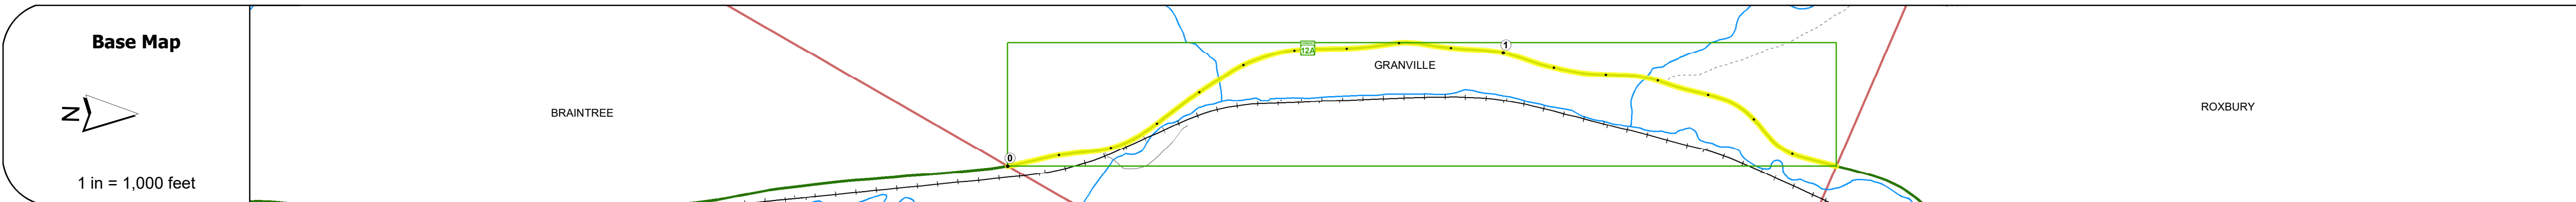


DISTRICT	TOWN	ROUTE
4	GRANVILLE	VT-12A

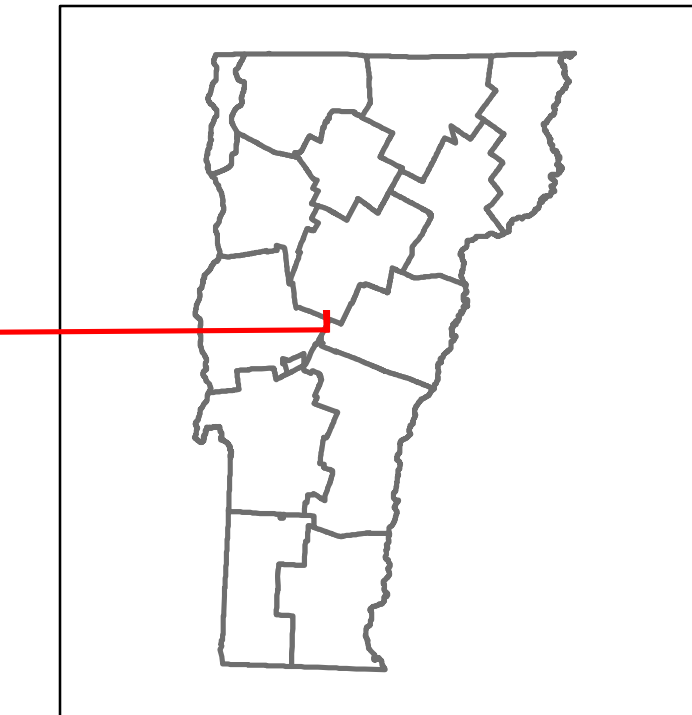

Road Widths

Travellane	18'
Roadway	20'
Lane Count	2
Base	
Subbase	12'-18"

Curves

3'	5'	5'	10'	8'	3'	9'	7'	10'
----	----	----	-----	----	----	----	----	-----

Grades

--	--

Guardrails

--	--

Rumblestrips

--	--

Historic Projects

2015: ER STP 0187 (1)	
1991: PMA 9223	
1987: Unknown	
1984: HMA 2535	
1980: Unknown	
1973: Unknown	
1949: S 145(4)	

Maintenance Garage

District 4 - DMF Maintenance Randolph Garage	
--	--

Speed Zone

40	
----	--

Functional Class

5	
---	--

National Highway System

--	--

Limited Access Highway

--	--

Customer Service Level

Local Connector	
-----------------	--

Traffic Counters

A135	
------	--

AADT

2021	383
2020	338
2019	399
2018	400
2017	400

Crash Locations

(Incomplete) 2022	
2021	
2020	
2019	
2018	

STRUCTURE DESCRIPTIONS

Bridge 12:
Slab - 1929
Structure No. 200187001201072
Length: 24'
Height: 5.33'
Width: 2.9'
Facility Carried: VT 0012A ALT
Structure Type: CONCRETE SLAB
Features Intersected: E. GRANVILLE BROOK
Surface: Bituminous
Maintenance/Ownership: State

Bridge 13:
Slab - 1927
Structure No. 300187001301071
Length: 24'
Width: 2.1'
Facility Carried: VT12A
Structure Type: CONCRETE SLAB
Features Intersected: E GRANVILLE BROOK
Surface: Bituminous
Maintenance/Ownership: State

Bridge 14:
Slab - 1990
Structure No. 300187001401071
Length: 24'
Width: 3.2'
Facility Carried: VT12A
Structure Type: CONCRETE SLAB
Features Intersected: SANDUSKY BROOK
Surface: Bituminous
Maintenance/Ownership: State

<p>Historic Projects</p> <ul style="list-style-type: none"> Unknown Retreatment Resurface Bituminous Mix Skippy Mix Bituminous Seal 	<p>Functional Class</p> <ul style="list-style-type: none"> 1 - Interstate System 2 - Other Freeways and Expressways 3 - Principal Arterial 4 - Minor Arterial 5 - Major Collector 6 - Minor Collector 	<p>Curves</p> <ul style="list-style-type: none"> Left (degrees) Right (degrees) 	<p>Grades</p> <ul style="list-style-type: none"> Up (percent) Down (percent) 	<p>Traffic Counters</p> <ul style="list-style-type: none"> Continuous (CTC) Weight-In-Motion (WIM) Short-Term, Scheduled Short-Term, Unscheduled 	<p>Crash Locations</p> <ul style="list-style-type: none"> Fatal Injury Property Damage Only Unknown Crash Type 	<p>Mileage by Functional Class By Sheet</p> <table border="1"> <tr> <td>0187</td> <td>5 - Major Collector</td> <td>1.687</td> </tr> </table>	0187	5 - Major Collector	1.687	<p>Mileage by Town By Sheet</p> <table border="1"> <tr> <td>GRANVILLE - V012A0107</td> <td>1.687 of 1.687</td> </tr> </table>	GRANVILLE - V012A0107	1.687 of 1.687	<p>DISTRICT</p> <p>4</p>	<p>TOWN</p> <p>GRANVILLE</p>	<p>Date: 10/03/22</p>	<p>ROUTE</p> <p>VT-12A</p> <p>ETE mileage: 8.464 to 10.151</p>
0187	5 - Major Collector	1.687														
GRANVILLE - V012A0107	1.687 of 1.687															
						<p>Page Total Mileage: 1.687 mi</p>	<p>Page Total Mileage: 1.687 mi</p>	<p>1 of 1</p> <p>TWN mileage: 0.0 to 1.687</p>								