





# Route Log and Progress Chart

**DRAFT**

Please Note: Errors and Omissions May Exist.  
Contact the VTrans Mapping Section with questions or concerns.

DISTRICT	TOWN	ROUTE
9	NEWPORT TOWN	VT-14

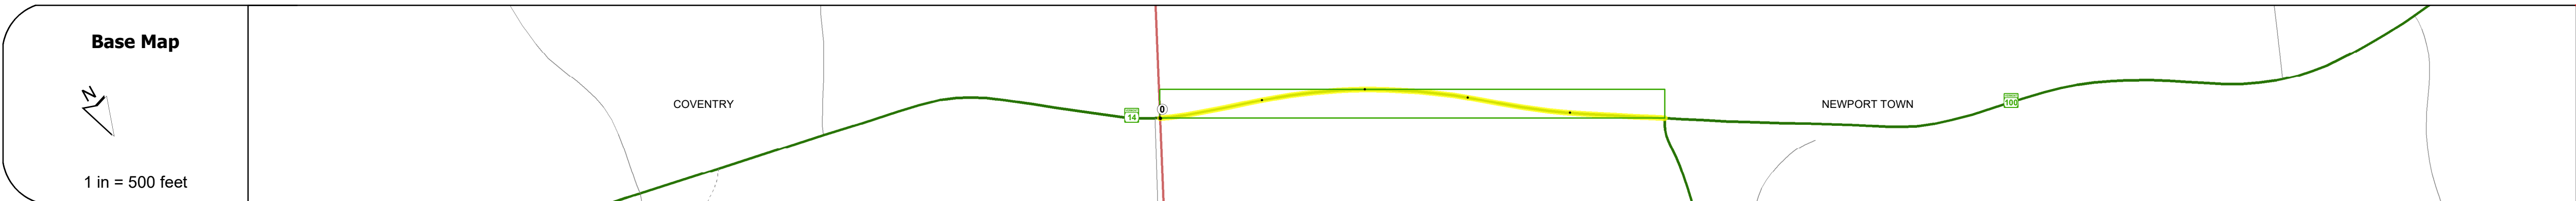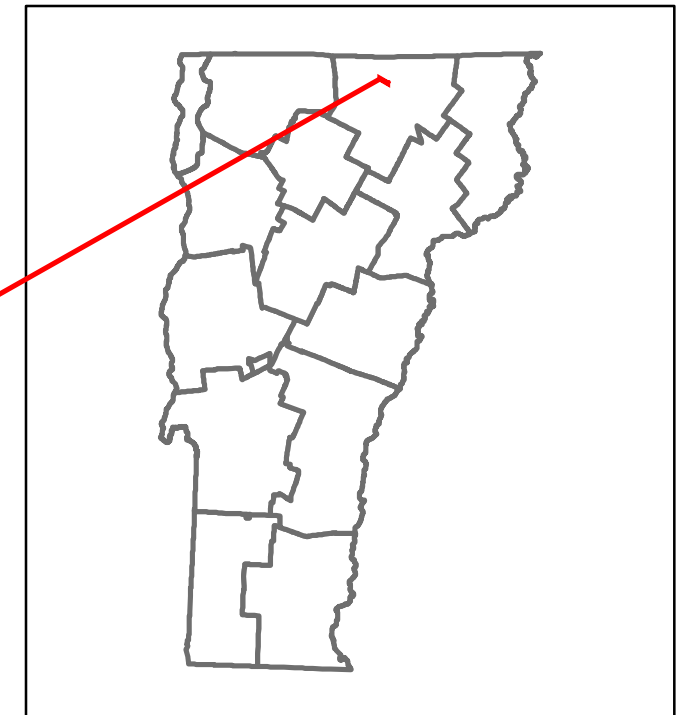

## STRUCTURE DESCRIPTIONS

<p>Bridge 136: Culvert - 1959 Structure No. 300251013610161 Length: 7' Facility Carried: VT14 Structure Type: RC PIPE W/ ACCGMPP Features Intersected: BROOK Maintenance/Ownership: State</p>
---

<b>Road Widths</b>	<p>Travellane: 22'</p> <p>Roadway: 26'</p> <p>Lane Count: 2</p> <p>Base: 2" Crushed Gravel</p> <p>Subbase: 16" Gravel</p>
--------------------	---

<b>Curves</b>	15
---------------	----

<b>Grades</b>	
---------------	--

<b>Guardrails</b>	
-------------------	--

<b>Rumblestrips</b>	
---------------------	--

<b>Historic Projects</b>	<p>1991: PMA 9208</p> <p>1994: Unnamed</p> <p>1999: MA 9080</p> <p>1999: S 031311</p>
--------------------------	---

<b>Maintenance Garage</b>	
---------------------------	--

<b>Speed Zone</b>	
-------------------	--

<b>Functional Class</b>	5
-------------------------	---

<b>National Highway System</b>	
--------------------------------	--

<b>Limited Access Highway</b>	
-------------------------------	--

<b>Customer Service Level</b>	Local Connector
-------------------------------	-----------------

<b>Traffic Counters</b>	
-------------------------	--

<b>AADT</b>	<p>2021: 2019</p> <p>2020: 1782</p> <p>2019: 2104</p> <p>2018: 2100</p> <p>2017: 2100</p>
-------------	---

<b>Crash Locations</b>	<p>(Incomplete) 2022</p> <p>2021</p> <p>2020</p> <p>2019</p> <p>2018</p>
------------------------	--

<p><b>Historic Projects</b></p> <ul style="list-style-type: none"> <li>Unknown</li> <li>Retreatment</li> <li>Resurface</li> <li>Bituminous Mix</li> <li>Skippy Mix</li> <li>Bituminous Seal</li> </ul>	<p><b>Functional Class</b></p> <ul style="list-style-type: none"> <li>1 - Interstate System</li> <li>2 - Other Freeways and Expressways</li> <li>3 - Principal Arterial</li> <li>4 - Minor Arterial</li> <li>5 - Major Collector</li> <li>6 - Minor Collector</li> </ul>	<p><b>Curves</b></p> <ul style="list-style-type: none"> <li>Left (degrees)</li> <li>Right (degrees)</li> </ul>	<p><b>Grades</b></p> <ul style="list-style-type: none"> <li>grade up (percent)</li> <li>grade down (percent)</li> </ul>	<p><b>Traffic Counters</b></p> <ul style="list-style-type: none"> <li>Continuous (CTC)</li> <li>Weight-In-Motion (WIM)</li> <li>Short-Term, Scheduled</li> <li>Short-Term, Unscheduled</li> </ul>	<p><b>Crash Locations</b></p> <ul style="list-style-type: none"> <li>Fatal</li> <li>Injury</li> <li>Property Damage Only</li> <li>Unknown Crash Type</li> </ul>	<p><b>High Crash Locations (HCL's)</b></p> <p>Sections (&amp; Intersections)</p> <ul style="list-style-type: none"> <li>1 - 100 (1 - 10)</li> <li>101 - 200 (11 - 20)</li> <li>201 - 300 (21 - 30)</li> <li>301 - 400 (31 - 40)</li> <li>401 - 800 (41 - 113)</li> </ul>	<p><b>Mileage by Functional Class By Sheet</b></p> <p>0251 5 - Major Collector 0.492</p>	<p><b>Mileage by Town By Sheet</b></p> <p>NEWPORT TOWN - V014-1016 0.492 of 0.492</p>	<p><b>DISTRICT</b></p> <p>9</p>	<p><b>TOWN</b></p> <p>NEWPORT TOWN</p>	<p><b>Date:</b> 10/03/22</p>	<p><b>ROUTE</b></p> <p>VT-14</p> <p>ETE mileage: 107.395 to 107.887</p>
<p>Page Total Mileage: 0.492 mi</p>								<p>Page Total Mileage: 0.492 mi</p>				

For More Information Contact - Vermont Agency of Transportation, Policy, Planning and Intermodal Development Division - Mapping Section, 219 North Main Street, Barre, VT 05641 Telephone: 802-828-2600.