





# Route Log and Progress Chart

**DRAFT**

Please Note: Errors and Omissions May Exist.  
Contact the VTrans Mapping Section with questions or concerns.

DISTRICT	TOWN	ROUTE
5	WINOOSKI	VT-15

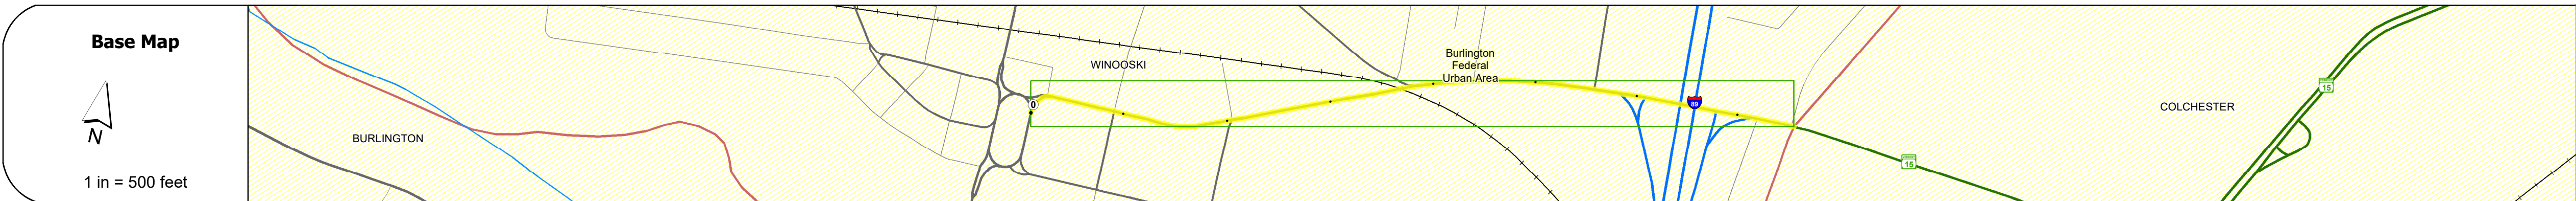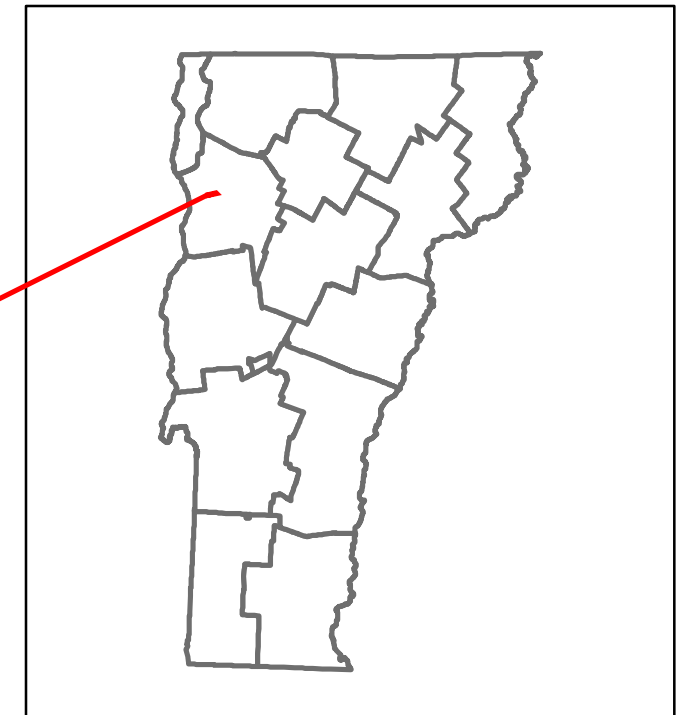

Travellane	Roadway	Lane Count	Base	Subbase
24	30'2"	35	2-2 1/2" Gravel Plant Mix	2" Mac. Cr. 55
34	40'3"	45	2" Gravel	2-2" Crushed Rock
38	34	33		
44	44	44		
48	48	48		
52	52	52		
58	58	58		

<b>Curves</b>	12
---------------	----

<b>Grades</b>	+6.7
---------------	------

<b>Guardrails</b>	
-------------------	--

<b>Rumblestrips</b>	
---------------------	--

<b>Historic Projects</b>	<ul style="list-style-type: none"> <li>2011: NH 085-3(65)</li> <li>2010: STP 201211</li> <li>1996: NH 653811S</li> <li>1985: U 030-1(2)</li> <li>1982: 189-3(7)</li> <li>1941: AW FAP 11(3)</li> <li>1934: City Project</li> <li>1934: City Project</li> </ul>
--------------------------	--

<b>Maintenance Garage</b>	
---------------------------	--

<b>Speed Zone</b>	
-------------------	--

<b>Functional Class</b>	3
-------------------------	---

<b>National Highway System</b>	
--------------------------------	--

<b>Limited Access Highway</b>	
-------------------------------	--

<b>Customer Service Level</b>	Arterial Highway
-------------------------------	------------------

<b>Traffic Counters</b>	D232, D234
-------------------------	------------

<b>AADT</b>	<table border="1"> <tr> <th>Year</th> <th>13036</th> <th>17334</th> <th>20122698</th> </tr> <tr> <td>2021</td> <td>11629</td> <td>15463</td> <td>17419450</td> </tr> <tr> <td>2020</td> <td>14130</td> <td>18789</td> <td>21123633</td> </tr> <tr> <td>2019</td> <td>5300</td> <td>14200</td> <td>18900</td> </tr> <tr> <td>2018</td> <td>4100</td> <td>13800</td> <td>18900</td> </tr> <tr> <td>2017</td> <td></td> <td></td> <td></td> </tr> </table>	Year	13036	17334	20122698	2021	11629	15463	17419450	2020	14130	18789	21123633	2019	5300	14200	18900	2018	4100	13800	18900	2017			
Year	13036	17334	20122698																						
2021	11629	15463	17419450																						
2020	14130	18789	21123633																						
2019	5300	14200	18900																						
2018	4100	13800	18900																						
2017																									

<b>Crash Locations</b>	<table border="1"> <tr> <th>Year</th> <th>Intersection</th> <th>Other</th> </tr> <tr> <td>(Incomplete) 2022</td> <td>HCL</td> <td>HCL</td> </tr> <tr> <td>2021</td> <td>No. 80</td> <td>No. 98</td> </tr> <tr> <td>2020</td> <td></td> <td></td> </tr> <tr> <td>2019</td> <td></td> <td></td> </tr> <tr> <td>2018</td> <td></td> <td></td> </tr> </table>	Year	Intersection	Other	(Incomplete) 2022	HCL	HCL	2021	No. 80	No. 98	2020			2019			2018		
Year	Intersection	Other																	
(Incomplete) 2022	HCL	HCL																	
2021	No. 80	No. 98																	
2020																			
2019																			
2018																			

## STRUCTURE DESCRIPTIONS

Unknown 1-1:  
Unknown  
Structure No. 200089072504182  
Structure Type: Unknown  
Features Intersected: 1 89 OVER VT 15  
Maintenance/Ownership: State

Unknown 1-2:  
Unknown  
Structure No. 200089072N04182  
Structure Type: Unknown  
Features Intersected: 1 89 OVER VT 15  
Maintenance/Ownership: State

<b>Historic Projects</b> <ul style="list-style-type: none"> <li>Unknown</li> <li>Retreatment</li> <li>Resurface</li> <li>Bituminous Mix</li> <li>Skinny Mix</li> <li>Bituminous Seal</li> </ul>	<b>Functional Class</b> <ul style="list-style-type: none"> <li>1 - Interstate System</li> <li>2 - Other Freeways and Expressways</li> <li>3 - Principal Arterial</li> <li>4 - Minor Arterial</li> <li>5 - Major Collector</li> <li>6 - Minor Collector</li> </ul>	<b>Curves</b> <ul style="list-style-type: none"> <li>Left (degrees)</li> <li>Right (degrees)</li> </ul>	<b>Grades</b> <ul style="list-style-type: none"> <li>Up (percent)</li> <li>Down (percent)</li> </ul>	<b>Traffic Counters</b> <ul style="list-style-type: none"> <li>Continuous (CTC)</li> <li>Weight-In-Motion (WIM)</li> <li>Short-Term, Scheduled</li> <li>Short-Term, Unscheduled</li> </ul>	<b>Crash Locations</b> <ul style="list-style-type: none"> <li>Fatal</li> <li>Injury</li> <li>Property Damage Only</li> <li>Unknown Crash Type</li> </ul>	<b>Mileage by Functional Class By Sheet</b> 030-1 3 - Other Principal Arterial 0.757	<b>Mileage by Town By Sheet</b> WINOOSKI - V015-0418 0.757 of 0.757	<b>DISTRICT</b> 5	<b>TOWN</b> WINOOSKI	<b>Date:</b> 10/03/22	<b>ROUTE</b> VT-15 ETE mileage: 0.0 to 0.757
<b>Speed Zones</b> 25 30 35 40 45 50 55 60 65						<b>Page Total Mileage: 0.757 mi</b>		<b>Page Total Mileage: 0.757 mi</b>		<b>1 of 1</b> TWN mileage: 0.0 to 0.757	

For More Information Contact - Vermont Agency of Transportation, Policy, Planning and Intermodal Development Division - Mapping Section, 219 North Main Street, Barre, VT 05641 Telephone: 802-828-2600.