





Route Log and Progress Chart

DRAFT

Please Note: Errors and Omissions May Exist.
Contact the VTrans Mapping Section with questions or concerns.

DISTRICT	TOWN	ROUTE
7	WHEELLOCK	VT-16

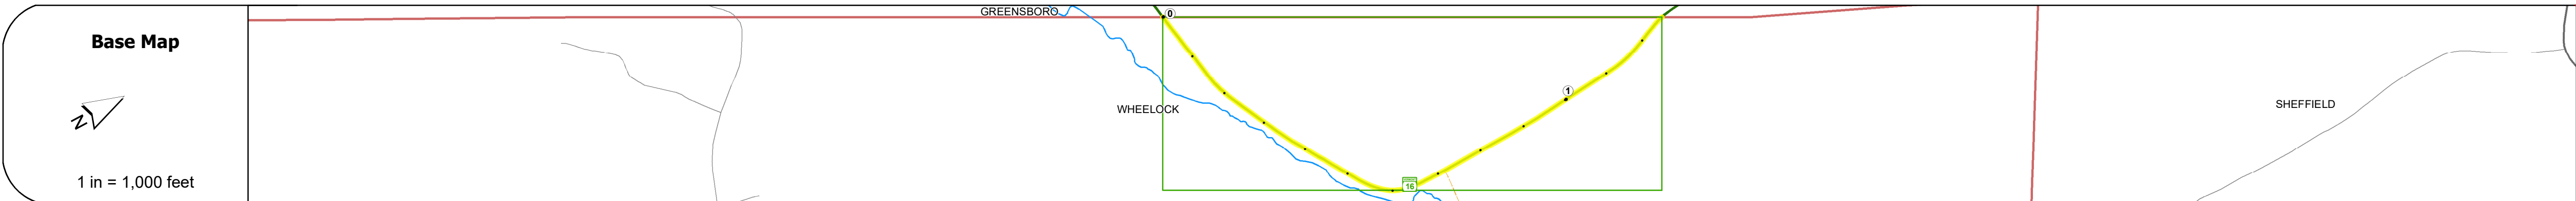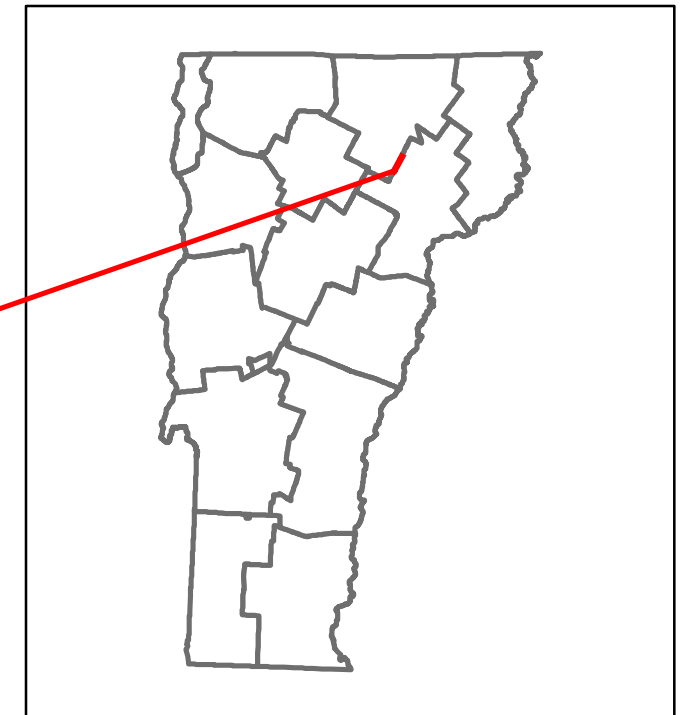

STRUCTURE DESCRIPTIONS

Road Widths	Travellane: 22'
Roadway	28'
Lane Count	2
Base	10' 6.6"
Subbase	

Curves	5'	10'	5'	6'
---------------	----	-----	----	----

Grades	
---------------	--

Guardrails	
-------------------	--

Rumblestrips	
---------------------	--

Historic Projects	<ul style="list-style-type: none"> 2007: STP 2220118 1991: PMA 0252 1980: FR 021-0205 1981: MA 30361 1983: F 18753
--------------------------	---

Maintenance Garage	District 9 - DMF Maintenance Barton Garage
---------------------------	--

Speed Zone	
-------------------	--

Functional Class	4
-------------------------	---

National Highway System	
--------------------------------	--

Limited Access Highway	
-------------------------------	--

Customer Service Level	Regional Corridor
-------------------------------	-------------------

Traffic Counters	
-------------------------	--

AADT	2021: 1564
2020: 1380	
2019: 1629	
2018: 1800	
2017: 1700	

Crash Locations	(Incomplete) 2022
2021	
2020	
2019	
2018	

Historic Projects <ul style="list-style-type: none"> Unknown Retreatment Resurface Bituminous Mix Skinny Mix Bituminous Seal 	Functional Class <ul style="list-style-type: none"> 1 - Interstate System 2 - Other Freeways and Expressways 3 - Principal Arterial 4 - Minor Arterial 5 - Major Collector 6 - Minor Collector 	Curves <ul style="list-style-type: none"> Left (degrees) Right (degrees) 	Grades <ul style="list-style-type: none"> Left (percent) Right (percent) 	Traffic Counters <ul style="list-style-type: none"> Continuous (CTC) Weight-In-Motion (WIM) Short-Term, Scheduled Short-Term, Unscheduled 	Crash Locations <ul style="list-style-type: none"> Fatal Injury Property Damage Only Unknown Crash Type 	High Crash Locations (HCL's) <ul style="list-style-type: none"> Sections (& Intersections) HCL No. 1-100 (1-10) 101-200 (11-20) 201-300 (21-30) 301-400 (31-40) 401-800 (41-113) 	Mileage by Functional Class By Sheet 037-3 4 - Minor Arterial 1.261	Mileage by Town By Sheet WHEELLOCK - V016-0317 1.261 of 1.261	DISTRICT 7	TOWN WHEELLOCK	Date: 10/03/22	ROUTE VT-16
							Speed Zones 25 30 35 40 45 50 55 60 65	Road Widths (ft)	AADT (AADT)	Page Total Mileage: 1.261 mi	Page Total Mileage: 1.261 mi	1 of 1 TWN mileage: 0.0 to 1.261

For More Information Contact - Vermont Agency of Transportation, Policy, Planning and Intermodal Development Division - Mapping Section, 219 North Main Street, Barre, VT 05641 Telephone: 802-828-2600.