





Route Log and Progress Chart

DRAFT

Please Note: Errors and Omissions May Exist.
Contact the VTrans Mapping Section with questions or concerns.

DISTRICT	TOWN	ROUTE
5	WEYBRIDGE	VT-17

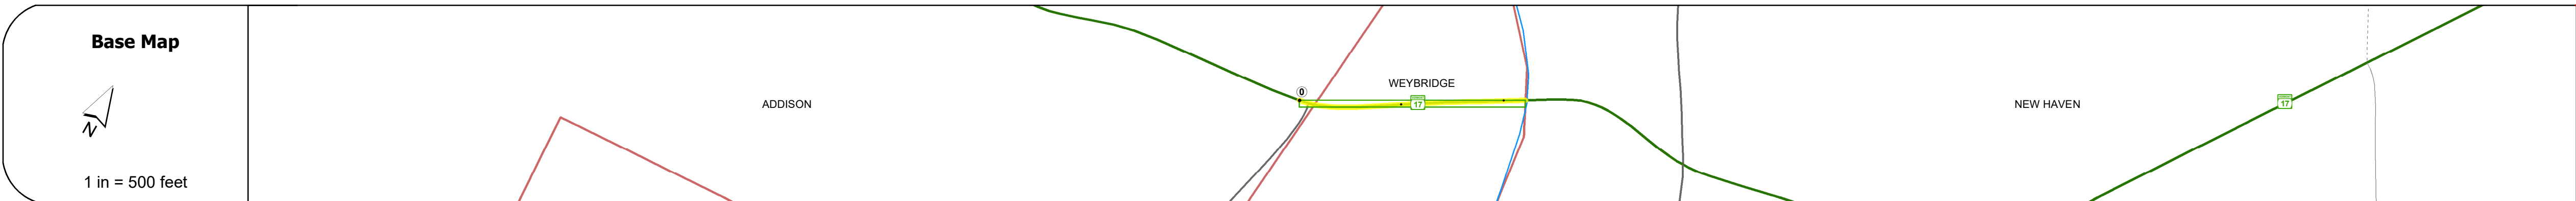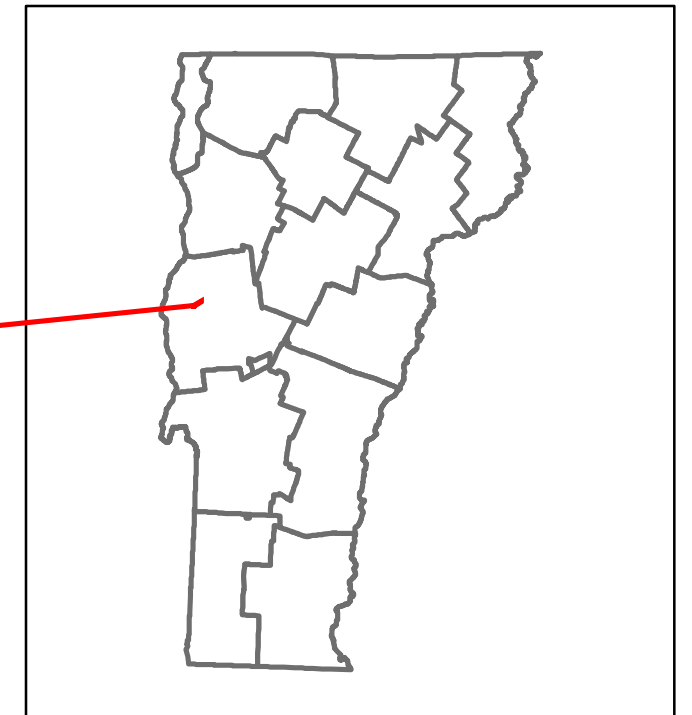

STRUCTURE DESCRIPTIONS

Bridge 8:
Stringer/multi-beam or girder - 2018
Structure No. 200032000801222
Length: 242'
Height: 5.33'
Width: 3.1'
Facility Carried: VT 17 ML
Structure Type: 2 SP CONT WLD GIRDER
Features Intersected: OTTER CREEK
Surface: Bituminous
Maintenance/Ownership: State

Road Widths	Travellane: 22'
Roadway	27.5'
Lane Count	2
Base	8'-12"
Subbase	

Curves	8
---------------	---

Grades	
---------------	--

Guardrails	
-------------------	--

Rumblestrips	
---------------------	--

Historic Projects	
--------------------------	--

Maintenance Garage	
---------------------------	--

Speed Zone	45
-------------------	----

Functional Class	4
-------------------------	---

National Highway System	
--------------------------------	--

Limited Access Highway	
-------------------------------	--

Customer Service Level	Regional Corridor
-------------------------------	-------------------

Traffic Counters	
-------------------------	--

AADT	2021: 14 1216
	2020: 13 1073
	2019: 12 1267
	2018: 10 1300
	2017: 10 1300

Crash Locations	(Incomplete) 2022
	2021
	2020
	2019
	2018

Historic Projects Unknown, Retreatment, Resurface, Bituminous Mix, Skiny Mix, Bituminous Seal, Bituminous Concrete, Cold Plane and Concrete, Reclaimed Base and Bituminous Concrete, Surface Treated Gravel, Plant Mix, Reclaimed Base and Bituminous Concrete	Functional Class 1 - Interstate System, 2 - Other Freeways and Expressways, 3 - Principal Arterial, 4 - Minor Arterial, 5 - Major Collector, 6 - Minor Collector	Curves Left (degrees), Right (degrees), Grades (percent) grade up, (percent) grade down	Traffic Counters Continuous (CTC), Weigh-In-Motion (WIM), Short-Term, Scheduled, Short-Term, Unscheduled	Crash Locations Fatal, Injury, Property Damage Only, Unknown Crash Type, High Crash Locations (HCL's)	Mileage by Functional Class By Sheet 032 4 - Minor Arterial 0.221	Mileage by Town By Sheet WEYBRIDGE - V017-0122 0.221 of 0.221	DISTRICT 5	TOWN WEYBRIDGE	Date: 10/03/22	ROUTE VT-17
					Page Total Mileage: 0.221 mi	Page Total Mileage: 0.221 mi	1 of 1 TWN mileage: 0.0 to 0.221	ETE mileage: 11.133 to 11.354		

For More Information Contact - Vermont Agency of Transportation, Policy, Planning and Intermodal Development Division - Mapping Section, 219 North Main Street, Barre, VT 05641 Telephone: 802-828-2600.