





# Route Log and Progress Chart

**DRAFT**

Please Note: Errors and Omissions May Exist.  
Contact the VTrans Mapping Section with questions or concerns.

DISTRICT	TOWN	ROUTE
3	WEST HAVEN	VT-22A

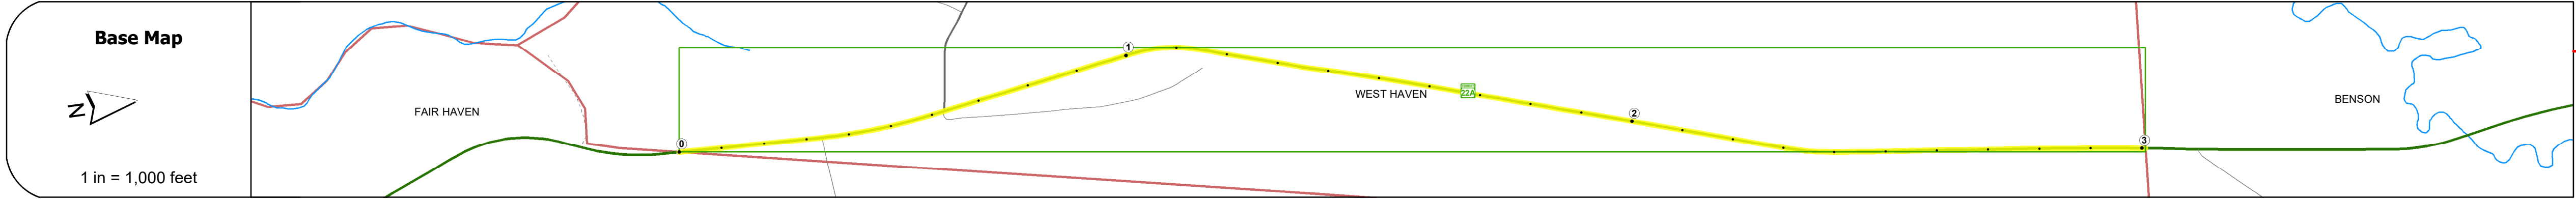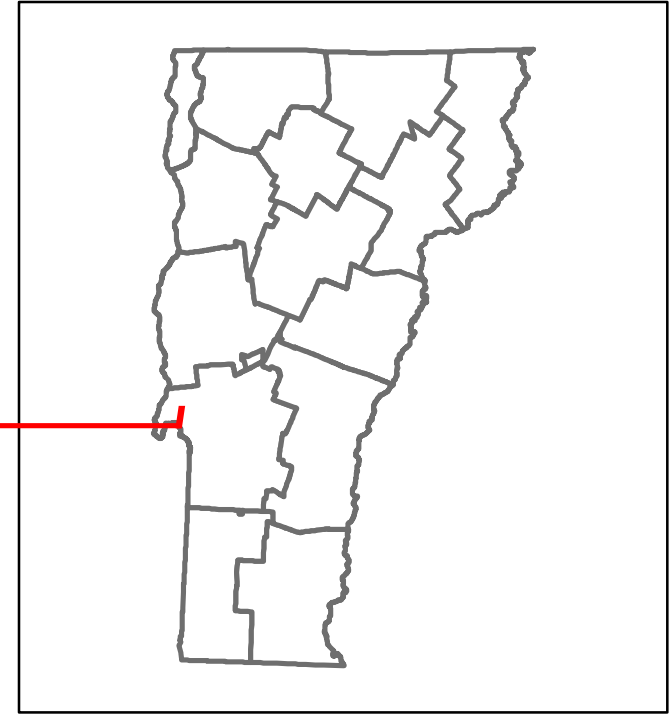

<b>Road Widths</b>	Travellane: 40, 24, 30, 35, 41, 37.5, 27, 22, 27 Roadway Lane Count: 2, 2 Base: 2' Gravel
<b>Curves</b>	4
<b>Grades</b>	-4.3A, -7.0, -5.2A
<b>Guardrails</b>	
<b>Rumblestrips</b>	
<b>Historic Projects</b>	1995 STP 9734/115, 1997 STP 9634/115, 1984 HMA 2510, 1986 HMA 2715, 1979 Unknown, 1972 Unknown, 1987 S 0109(1), 1937 ST, 1934 NRS 146
<b>Maintenance Garage</b>	District 3 - DMF Maintenance Castleton Garage
<b>Speed Zone</b>	
<b>Functional Class</b>	4
<b>National Highway System</b>	
<b>Limited Access Highway</b>	
<b>Customer Service Level</b>	Regional Corridor
<b>Traffic Counters</b>	R118, R117
<b>AADT</b>	2021: 5178, 4570; 2020: 5395; 2019: 5300, 5400; 2018: 5100, 5200
<b>Crash Locations</b>	(Incomplete) 2022, 2021, 2020, 2019, 2018

### STRUCTURE DESCRIPTIONS

<b>Historic Projects</b> Unknown, Retreatment, Resurface, Bituminous Mix, Skippy Mix, Bituminous Seal Bituminous Concrete, Cold Plane and Bituminous Concrete, Concrete, Gravel, Plant Mix, Reclaimed Base and Bituminous Concrete, Surface Treated Gravel	<b>Functional Class</b> 1 - Interstate System, 2 - Other Freeways and Expressways, 3 - Principal Arterial, 4 - Minor Arterial, 5 - Major Collector, 6 - Minor Collector	<b>Curves</b> Left (degrees), Right (degrees) <b>Grades</b> (percent) grade up, (percent) grade down <b>Road Widths</b> (ft)	<b>Traffic Counters</b> Continuous (CTC), Weigh-In-Motion (WIM), Short-Term, Scheduled, Short-Term, Unscheduled (counter ID) <b>Crash Locations</b> Fatal, Injury, Property Damage Only, Unknown Crash Type <b>High Crash Locations (HCL's)</b> HCL No. 1-100 (1-10), 101-200 (11-20), 201-300 (21-30), 301-400 (31-40), 401-800 (41-113)	<b>Mileage by Functional Class By Sheet</b> 017-1 4 - Minor Arterial 3.007 <b>Page Total Mileage: 3.007 mi</b>	<b>Mileage by Town By Sheet</b> WEST HAVEN - V022A1127 3.007 of 3.007 <b>Page Total Mileage: 3.007 mi</b>	<b>DISTRICT</b> 3	<b>TOWN</b> WEST HAVEN	<b>Date:</b> 10/03/22 <b>1 of 1</b> TWN mileage: 0.0 to 3.007	<b>ROUTE</b> VT-22A ETE mileage: 4.43 to 7.437
--	--	---	--	--	---	----------------------	---------------------------	---	--

For More Information Contact - Vermont Agency of Transportation, Policy, Planning and Intermodal Development Division - Mapping Section, 219 North Main Street, Barre, VT 05641 Telephone: 802-828-2600.