





Route Log and Progress Chart

DRAFT

Please Note: Errors and Omissions May Exist.
Contact the VTrans Mapping Section with questions or concerns.

DISTRICT	TOWN	ROUTE
2	DUMMERSTON	VT-30

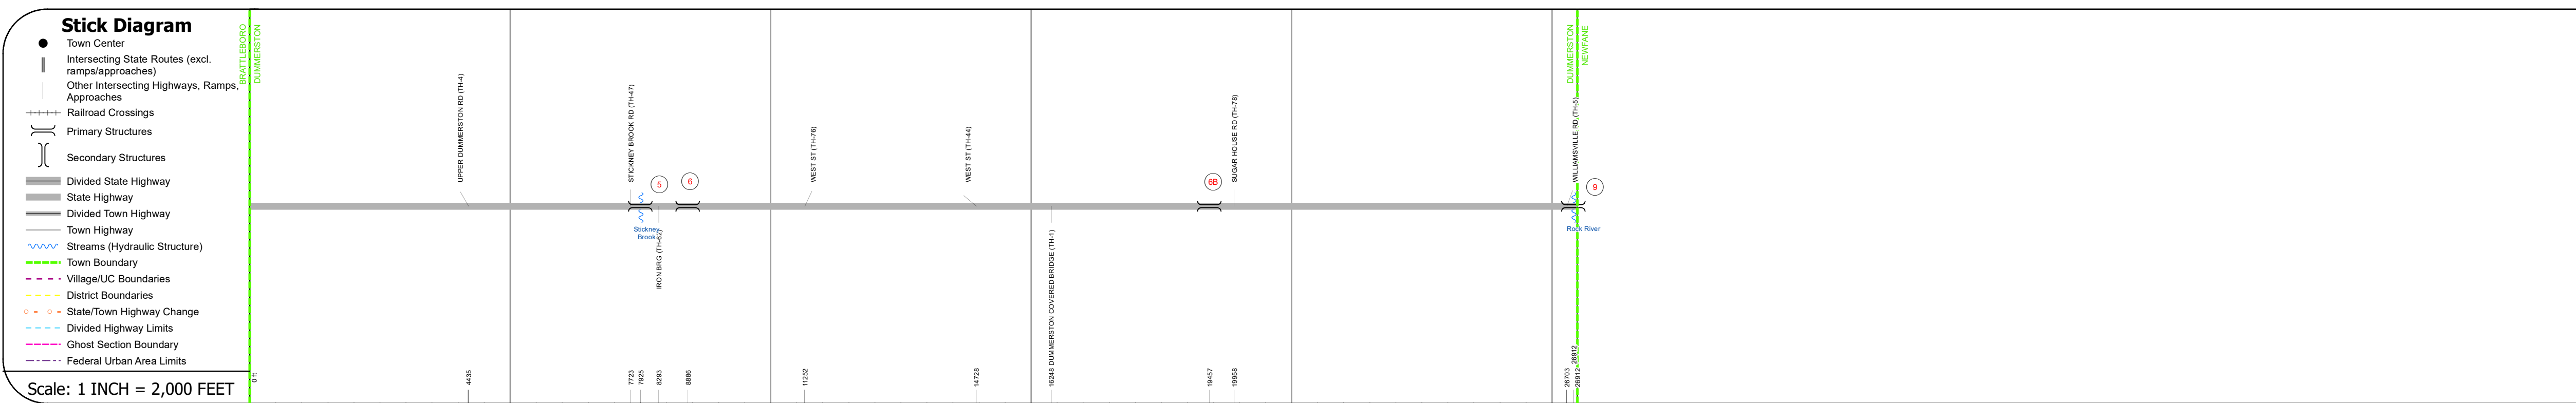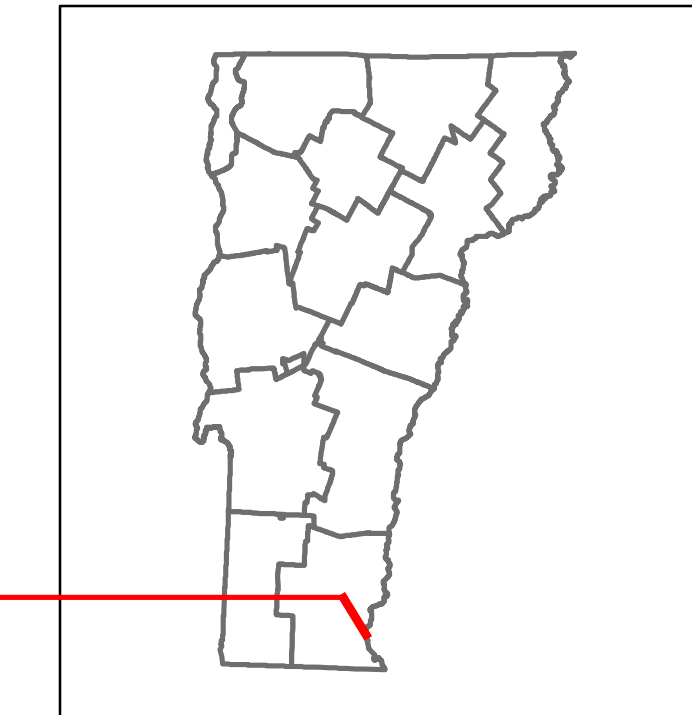

Road Widths	Travellane Roadway Lane Count Base Subbase	38 30 38 30 40 41 40 41 40 39 40 39 41 39		
Curves		7 3.2 3.3 4.2 4.8 3.2 5		
Grades		+4.2 +3.5		
Guardrails				
Rumblestrips				
Historic Projects		1982 F 015-1(0)S 1967 S 011(0)1 1996 STP 070811S 1973 S 011(0)2 1990 ST		
Maintenance Garage		District 2 - DMF Maintenance Dummerston Garage		
Speed Zone				
Functional Class		4		
National Highway System				
Limited Access Highway				
Customer Service Level		Regional Corridor		
Traffic Counters				
AADT	2021 2020 2019 2018 2017	5224 4904 5790 5800 5700	6167 6246 7374 6500 6500	5306 4683 5673 5900 5900
Crash Locations	(Incomplete) 2022 2021 2020 2019 2018			

STRUCTURE DESCRIPTIONS

Bridge 5:
Stringer/multi-beam or girder - 1952
Structure No. 200015000513052
Length: 94'
Height: 5.33'
Width: 3.1'
Facility Carried: VT 30 ML
Structure Type: ROLLED BEAM
Features Intersected: STICKNEY BROOK
Surface: Bituminous
Maintenance/Ownership: State

Bridge 6:
Culvert - 1973
Structure No. 300015000613051
Length: 10'
Facility Carried: VT30
Structure Type: CGMPPA
Features Intersected: BROOK
Maintenance/Ownership: State

Bridge 6B:
Culvert - 1973
Structure No. 300015006B13051
Length: 8'
Facility Carried: VT30
Structure Type: CGMPPA
Features Intersected: PEDESTRIAN PASS
Maintenance/Ownership: State

Bridge 9:
Stringer/multi-beam or girder - 1972
Structure No. 200015000913052
Length: 155'
Height: 5.33'
Width: 3.9'
Facility Carried: VT 30 ML
Structure Type: WELDED GIRDER
Features Intersected: ROCK RIVER
Surface: Bituminous
Maintenance/Ownership: State

Historic Projects <ul style="list-style-type: none"> Unknown Retreatment Resurface Bituminous Mix Skinny Mix Bituminous Seal 	Functional Class <ul style="list-style-type: none"> 1 - Interstate System 2 - Other Freeways and Expressways 3 - Principal Arterial 4 - Minor Arterial 5 - Major Collector 6 - Minor Collector 	Curves <ul style="list-style-type: none"> Left (degrees) Right (degrees) 	Grades <ul style="list-style-type: none"> grade up (percent) grade down (percent) 	Traffic Counters <ul style="list-style-type: none"> Continuous (CTC) Weigh-In-Motion (WIM) Short-Term, Scheduled Short-Term, Unscheduled 	Crash Locations <ul style="list-style-type: none"> Fatal Injury Property Damage Only Unknown Crash Type 	Mileage by Functional Class By Sheet 015-1 4 - Minor Arterial 5.097	Mileage by Town By Sheet DUMMERSTON - V030-1305 5.097 of 5.097	DISTRICT 2	TOWN DUMMERSTON	Date: 10/03/22	ROUTE VT-30 ETE mileage: 3.58 to 8.677
Speed Zones 25 30 35 40 45 50 55 60 65						High Crash Locations (HCL's) HCL No. 201 - 300 (21 - 30) 1 - 100 (1 - 10) 301 - 400 (31 - 40) 101 - 200 (11 - 20) 401 - 800 (41 - 113)	Page Total Mileage: 5.097 mi	Page Total Mileage: 5.097 mi	1 of 1 TWN mileage: 0.0 to 5.097		

For More Information Contact - Vermont Agency of Transportation, Policy, Planning and Intermodal Development Division - Mapping Section, 219 North Main Street, Barre, VT 05641 Telephone: 802-828-2600.