






Route Log and Progress Chart

DRAFT

Please Note: Errors and Omissions May Exist.
Contact the VTrans Mapping Section with questions or concerns.

| | | |
|----------|----------|-------|
| DISTRICT | TOWN | ROUTE |
| 3 | POULTNEY | VT-31 |

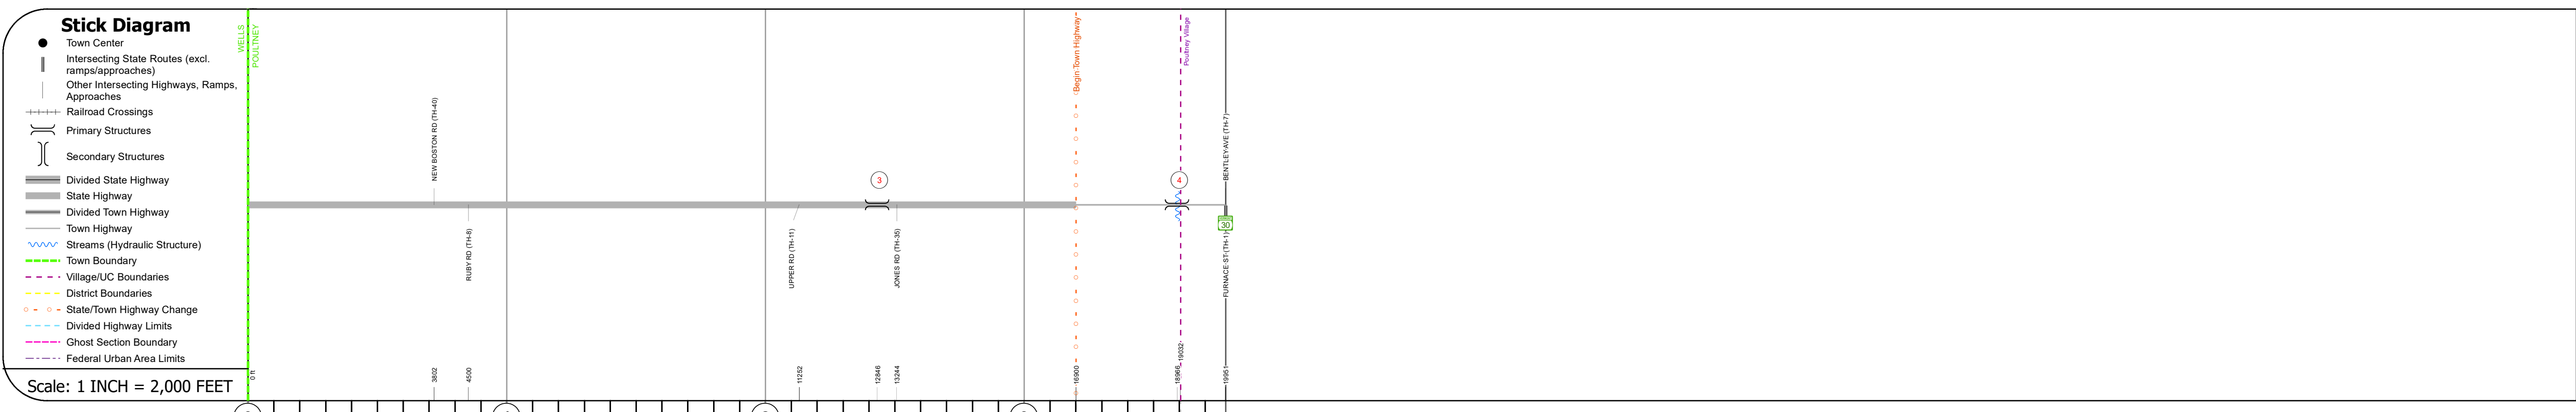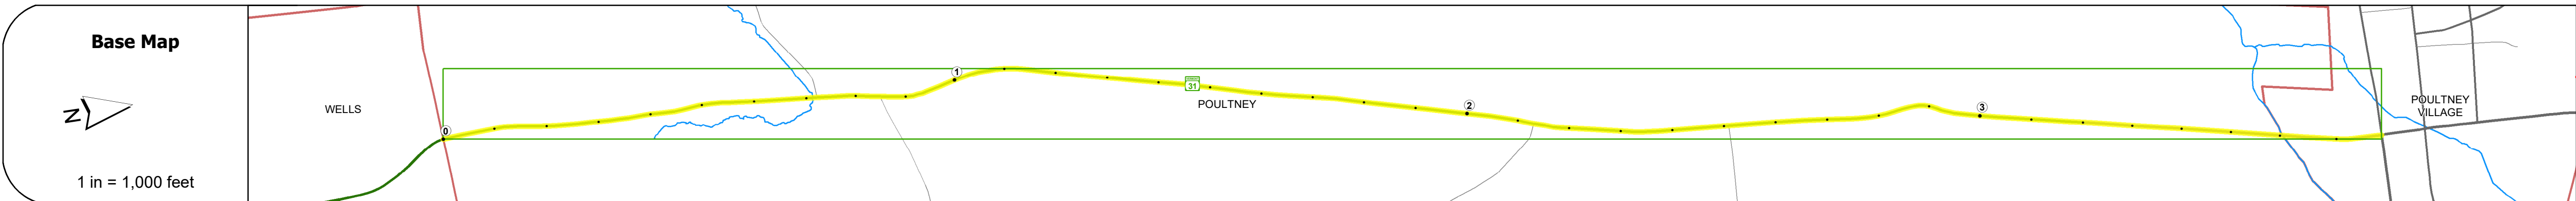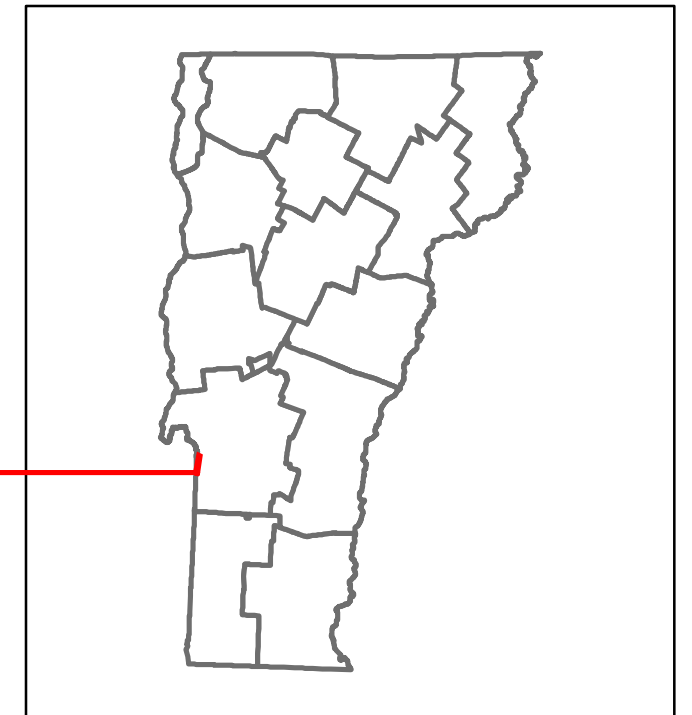

STRUCTURE DESCRIPTIONS

Bridge 3:
Culvert - 2019
Structure No. 300145000311172
Length: 6'
Facility Carried: VT31
Structure Type: CGMPPA
Features Intersected: BROOK
Maintenance: State

Bridge 4:
Truss - thru - 1923
Structure No. 200145000411172
Length: 130'
Height: 1.17'
Width: 2.1'
Facility Carried: VT 31 ML
Structure Type: STEEL THRU TRUSS
Features Intersected: POULTNEY RIVER
3
Maintenance/Ownership: Town


| Road Widths | Travellane | Roadway | Lane Count | Base | Subbase |
|-------------|------------|---------|------------|------|---------|
| | 22 | 20 | 2 | 20 | 22 |

| Curves | 8 | 7 | 11 | 5 | 5 | 17 | 5 |
|--------|---|---|----|---|---|----|---|
|--------|---|---|----|---|---|----|---|

| Grades | +8.0 | -8.0 | +6.0 | -11.0 | -6.0 | +9.0 | +7.0 | -8.0 |
|--------|------|------|------|-------|------|------|------|------|
|--------|------|------|------|-------|------|------|------|------|

| Guardrails | |
|------------|--|
|------------|--|

| Rumblestrips | |
|--------------|--|
|--------------|--|

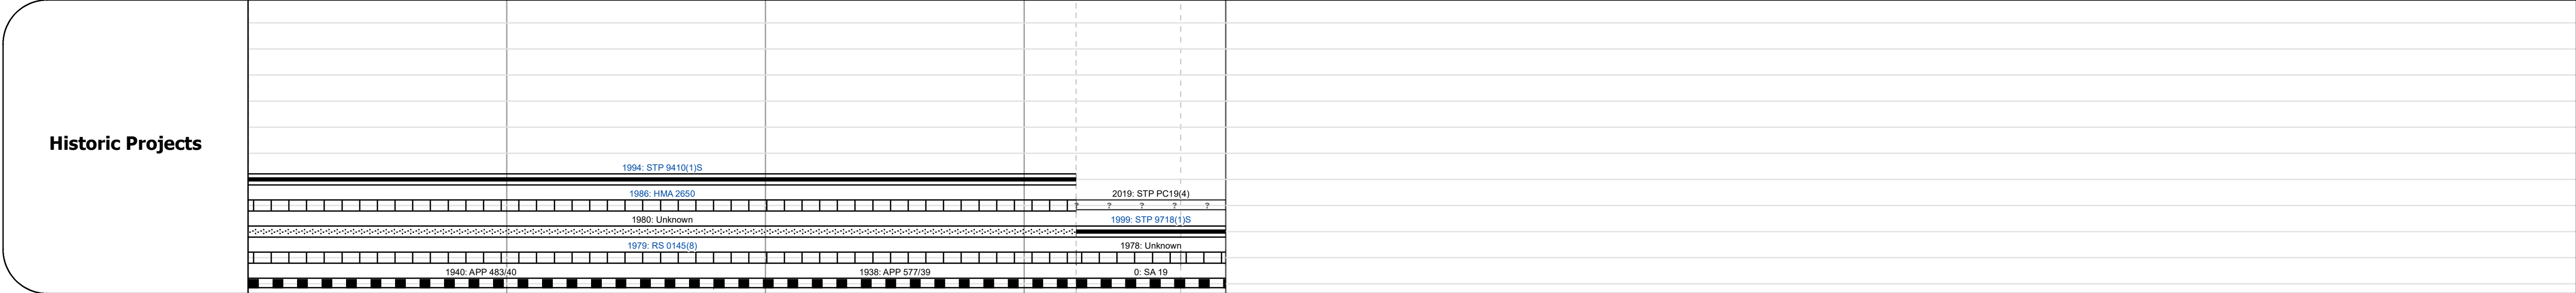

| Maintenance Garage | District 3 - DMF Maintenance Castleton Garage |
|--------------------|---|
|--------------------|---|

| Speed Zone | 45 | 40 |
|------------|----|----|
|------------|----|----|

| Functional Class | 5 |
|------------------|---|
|------------------|---|

| National Highway System | |
|-------------------------|--|
|-------------------------|--|

| Limited Access Highway | |
|------------------------|--|
|------------------------|--|

| Customer Service Level | Local Connector | Class 1 Town Highway |
|------------------------|-----------------|----------------------|
|------------------------|-----------------|----------------------|

| Traffic Counters | R183 |
|------------------|------|
|------------------|------|

| ADT | 2021 | 838 | 1590 |
|-----|------|-----|------|
| | 2020 | 739 | 1403 |
| | 2019 | 872 | 1656 |
| | 2018 | 870 | 1700 |
| | 2017 | 950 | 1600 |

| Crash Locations | (Incomplete) 2022 | |
|-----------------|-------------------|--|
| | 2021 | |
| | 2020 | |
| | 2019 | |
| | 2018 | |

| | | | | | | | | | | | | | |
|---|--|--|--|--|---|--|--|-------------------------------------|-------------------------|--|-----------------------|---------------------------------------|--|
| Historic Projects <ul style="list-style-type: none"> Unknown Bituminous Concrete Retreatment Resurface Bituminous Mix Skinny Mix Bituminous Seal | Functional Class <ul style="list-style-type: none"> 1 - Interstate System 2 - Other Freeways and Expressways 3 - Principal Arterial 4 - Minor Arterial 5 - Major Collector 6 - Minor Collector | Curves <ul style="list-style-type: none"> Left Right | Grades <ul style="list-style-type: none"> Special grade up grade down | Traffic Counters <ul style="list-style-type: none"> Continuous (CTC) Weigh-In-Motion (WIM) Short-Term, Scheduled Short-Term, Unscheduled | Crash Locations <ul style="list-style-type: none"> Fatal Injury Property Damage Only Unknown Crash Type | Mileage by Functional Class By Sheet 0145 5 - Major Collector 3.779 | Mileage by Town By Sheet POULTNEY - V031-1117 3.779 of 3.779 | DISTRICT 3 | TOWN POULTNEY | Date: 10/03/22 | ROUTE VT-31 | | |
| Speed Zones 25 30 35 40 45 50 55 60 65 | | | | | | High Crash Locations (HCL's) HCL No. 201 - 200 (21 - 30) 1 - 100 (1 - 10) 301 - 400 (31 - 40) 101 - 200 (11 - 20) 401 - 800 (41 - 113) | | Page Total Mileage: 3.779 mi | | Page Total Mileage: 3.779 mi | | | |
| Crash Locations Fatal Injury Property Damage Only Unknown Crash Type | | | | | | | | | | 1 of 1 TWN mileage: 0.0 to 3.779 | | ETE mileage: 1.756 to 5.535 | |

For More Information Contact - Vermont Agency of Transportation, Policy, Planning and Intermodal Development Division - Mapping Section, 219 North Main Street, Barre, VT 05641 Telephone: 802-828-2600.