





# Route Log and Progress Chart

**DRAFT**

Please Note: Errors and Omissions May Exist.  
Contact the VTrans Mapping Section with questions or concerns.

DISTRICT	TOWN	ROUTE
6	BARRE CITY	VT-62

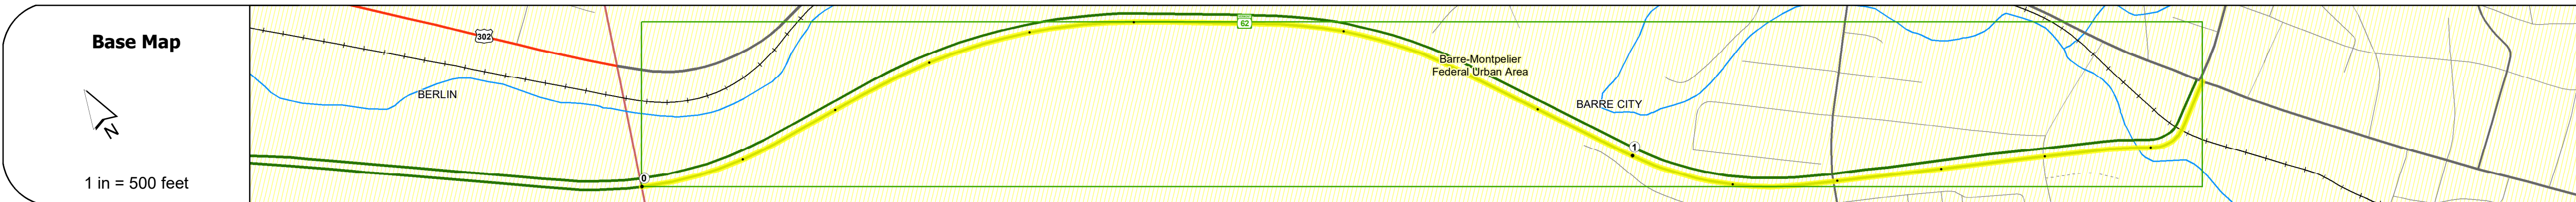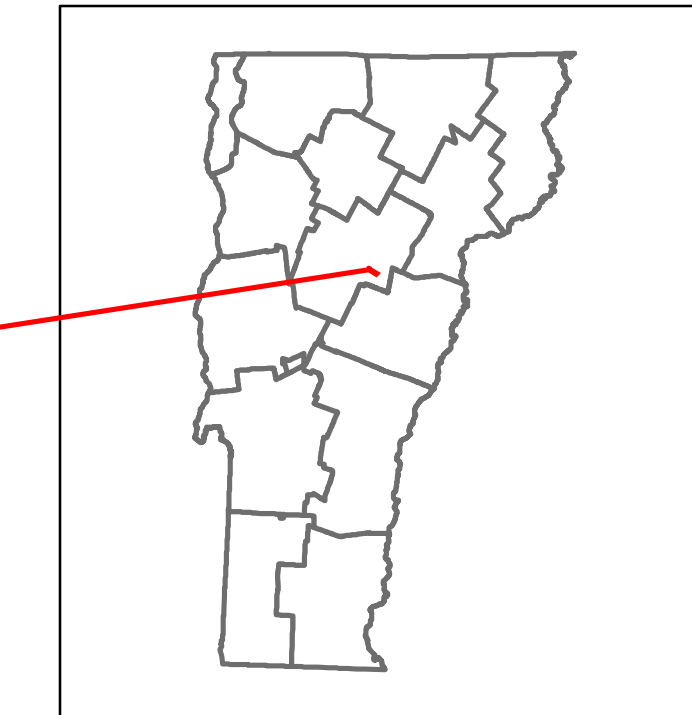

### STRUCTURE DESCRIPTIONS

**Bridge 11:**  
Stringer/multi-beam or girder - 1974  
Structure No. 200026001112012  
Length: 96'  
Height: 5.33'  
Width: 6.8'  
Under Clearance: 1.25'  
Facility Carried: VT 62 RAMP  
Structure Type: ROLLED BEAM  
Features Intersected: VT 62 OVER BLACKWELL ST  
Surface: Bituminous  
Maintenance/Ownership: State

**Bridge 12:**  
Culvert - 1974  
Structure No. 200026001212012  
Length: 64'  
Height: 5.33'  
Facility Carried: VT 62 RAMP  
Structure Type: TWIN CELL RC BOX  
Features Intersected: STEVENS BRANCH  
Maintenance/Ownership: State

<b>Road Widths</b>	Travellane: 34, 24, 30, 24 Roadway: 61, 44.5, 43.5, 31.5, 44.5, 38 Lane Count: 2 Base: Two 2 1/2" Plant Mix Base Courses Subbase: 24" Crushed Stone
--------------------	---

<b>Curves</b>	3, 1.9, 2.5, 3.5, 35
---------------	----------------------

<b>Grades</b>	
---------------	--

<b>Guardrails</b>	
-------------------	--

<b>Rumblestrips</b>	
---------------------	--

<b>Historic Projects</b>	<ul style="list-style-type: none"> <li>2015 IM SURF(44)</li> <li>2006 STP-22311106</li> <li>1991 F 026-1(33)</li> <li>1974 U F 626-1(14)</li> </ul>
--------------------------	---

<b>Maintenance Garage</b>	District 6 - DMF Maintenance No. Montpelier Garage
---------------------------	--

<b>Speed Zone</b>	50, 40
-------------------	--------

<b>Functional Class</b>	2
-------------------------	---

<b>National Highway System</b>	
--------------------------------	--

<b>Limited Access Highway</b>	Partial
-------------------------------	---------

<b>Customer Service Level</b>	Arterial Highway
-------------------------------	------------------

<b>Traffic Counters</b>	W031
-------------------------	------

<b>AADT</b>	<table border="1"> <tr> <td>2021</td> <td>9461</td> <td>9052</td> </tr> <tr> <td>2020</td> <td>9505</td> <td>8075</td> </tr> <tr> <td>2019</td> <td>11646</td> <td>9812</td> </tr> <tr> <td>2018</td> <td>11900</td> <td>9900</td> </tr> <tr> <td>2017</td> <td>11600</td> <td>9400</td> </tr> </table>	2021	9461	9052	2020	9505	8075	2019	11646	9812	2018	11900	9900	2017	11600	9400
2021	9461	9052														
2020	9505	8075														
2019	11646	9812														
2018	11900	9900														
2017	11600	9400														

<b>Crash Locations</b>	<p>(Incomplete) 2022</p> <p>2021</p> <p>2020</p> <p>2019</p> <p>2018</p> <p>HCL Section No. 725</p>
------------------------	---

<b>Historic Projects</b> <ul style="list-style-type: none"> <li>Unknown</li> <li>Retreatment</li> <li>Resurface</li> <li>Bituminous Mix</li> <li>Skinny Mix</li> <li>Bituminous Seal</li> </ul>	<b>Functional Class</b> <ul style="list-style-type: none"> <li>1 - Interstate System</li> <li>2 - Other Freeways and Expressways</li> <li>3 - Principal Arterial</li> <li>4 - Minor Arterial</li> <li>5 - Major Collector</li> <li>6 - Minor Collector</li> </ul>	<b>Curves</b> <ul style="list-style-type: none"> <li>Left (degrees)</li> <li>Right (degrees)</li> </ul>	<b>Grades</b> <ul style="list-style-type: none"> <li>Left (percent) grade up</li> <li>Right (percent) grade down</li> </ul>	<b>Traffic Counters</b> <ul style="list-style-type: none"> <li>Continuous (CTC)</li> <li>Weight-In-Motion (WIM)</li> <li>Short-Term, Scheduled</li> <li>Short-Term, Unscheduled</li> </ul>	<b>Crash Locations</b> <ul style="list-style-type: none"> <li>Fatal</li> <li>Injury</li> <li>Property Damage Only</li> <li>Unknown Crash Type</li> </ul>	<b>Mileage by Functional Class By Sheet</b> 026-1 2 - Other Freeways and Expressways 1.585 <b>Page Total Mileage: 1.585 mi</b>	<b>Mileage by Town By Sheet</b> BARRE CITY - V062-1201 1.585 of 1.585 <b>Page Total Mileage: 1.585 mi</b>	<b>DISTRICT</b> 6	<b>TOWN</b> BARRE CITY	<b>Date:</b> 10/03/22	<b>ROUTE</b> VT-62 ETE mileage: 2.934 to 4.519
--	--	--	--	---	---	--	---	----------------------	---------------------------	-----------------------	--

For More Information Contact - Vermont Agency of Transportation, Policy, Planning and Intermodal Development Division - Mapping Section, 219 North Main Street, Barre, VT 05641 Telephone: 802-828-2600.