




Route Log and Progress Chart

DRAFT


Please Note: Errors and Omissions May Exist.
Contact the VTrans Mapping Section with questions or concerns.

DISTRICT	TOWN	ROUTE
6	BERLIN	VT-62

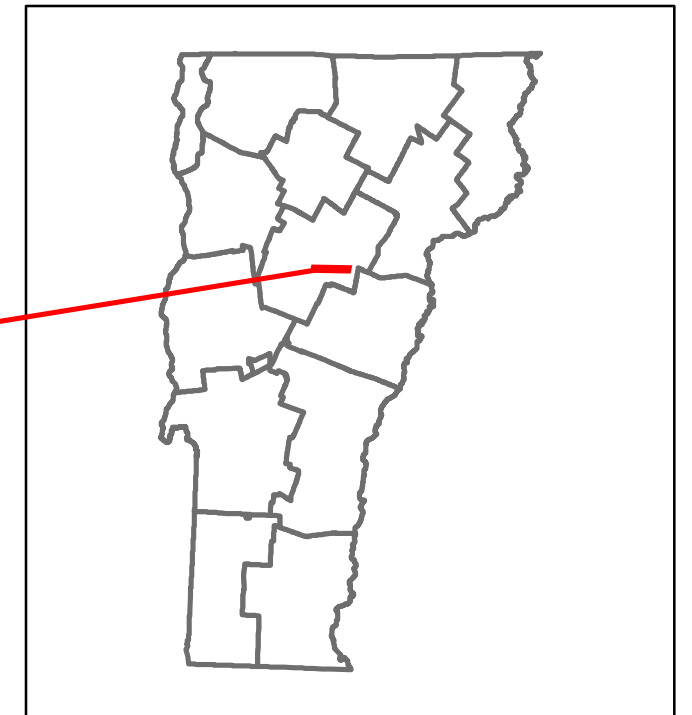

Base Map

1 in = 2,000 feet

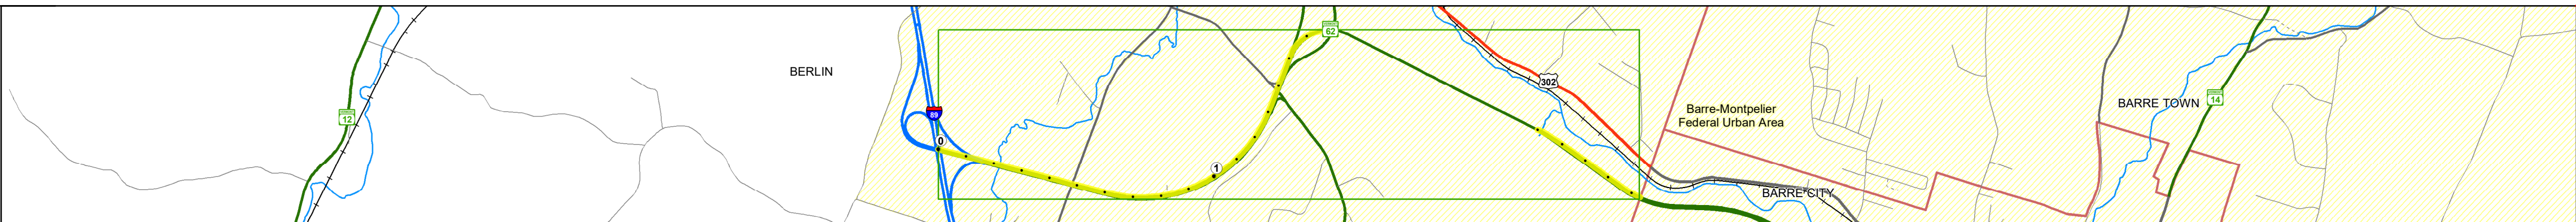

Stick Diagram

- Town Center
- Intersecting State Routes (excl. ramps/approaches)
- Other Intersecting Highways, Ramps, Approaches
- Railroad Crossings
- Primary Structures
- Secondary Structures
- Divided State Highway
- State Highway
- Divided Town Highway
- Town Highway
- Streams (Hydraulic Structure)
- Town Boundary
- Village/UC Boundaries
- District Boundaries
- State/Town Highway Change
- Divided Highway Limits
- Ghost Section Boundary
- Federal Urban Area Limits

Scale: 1 INCH = 2,000 FEET



STRUCTURE DESCRIPTIONS

Bridge 7:
Culvert - 1974
Structure No. 300126000712031
Length: 7
Facility Carried: VT62
Structure Type: CGMPP
Features Intersected: BROOK
Maintenance/Ownership: State

Road Widths	15, 23, 47, 23, 24, 35, 23, 34, 35, 29
Travellane	1, 1, 1, 1, 1, 1, 1, 1, 1, 1
Roadway	1, 1, 1, 1, 1, 1, 1, 1, 1, 1
Lane Count	1, 1, 1, 1, 1, 1, 1, 1, 1, 1
Base	1, 1, 1, 1, 1, 1, 1, 1, 1, 1
Subbase	1, 1, 1, 1, 1, 1, 1, 1, 1, 1

Curves	2.2, 3, 7.1
---------------	-------------

Grades	
---------------	--

Guardrails	
-------------------	--

Rumblestrips	
---------------------	--



Maintenance Garage	District 6 - DMF Maintenance No. Montpelier Garage
---------------------------	--

Speed Zone	
-------------------	--

Functional Class	2
-------------------------	---

National Highway System	
--------------------------------	--

Limited Access Highway	Partial
-------------------------------	---------

Customer Service Level	Arterial Highway
-------------------------------	------------------

Traffic Counters	
-------------------------	--

AADT	2021: 8331, 4847; 2020: 3206, 3284; 2019: 3896, 3990; 2018: ; 2017:
-------------	---

Crash Locations	(Incomplete) 2022, 2021, 2020, 2019, 2018
------------------------	---

<p>Historic Projects</p> <ul style="list-style-type: none"> Unknown Retreatment Resurface Bituminous Mix Skippy Mix Bituminous Seal <p>Indicated plans available - http://vtransmap01.aot.state.vt.us/p/dcr/DWebstor/</p>	<p>Functional Class</p> <ul style="list-style-type: none"> 1 - Interstate System 2 - Other Freeways and Expressways 3 - Principal Arterial 4 - Minor Arterial 5 - Major Collector 6 - Minor Collector <p>Speed Zones</p> <p>25, 30, 35, 40, 45, 50, 55, 60, 65</p>	<p>Curves</p> <p>Left (degrees), Right</p> <p>Grades</p> <p>Special grade up, Special grade down</p> <p>Road Widths</p> <p>(ft)</p>	<p>Traffic Counters</p> <p>Continuous (CTC), Weigh-In-Motion (WIM), Short-Term, Scheduled, Short-Term, Unscheduled</p> <p>Crash Locations</p> <p>Fatal, Injury, Property Damage Only, Unknown Crash Type</p> <p>High Crash Locations (HCL's)</p> <p>Sections (& Intersections)</p> <p>HCL No. 1-100 (1-10), 101-200 (11-20), 201-300 (21-30), 301-400 (31-40), 401-800 (41-113)</p>	<p>Mileage by Functional Class By Sheet</p> <p>126-1 2 - Other Freeways and Expressways 1.837</p> <p>026-1 2 - Other Freeways and Expressways 0.246</p>		<p>Mileage by Town By Sheet</p> <p>BERLIN - V062-1203w 2.083 of 2.083</p>		<p>DISTRICT</p> <p>6</p>	<p>TOWN</p> <p>BERLIN</p>	<p>Date: 10/03/22</p>	<p>ROUTE</p> <p>VT-62</p> <p>ETE mileage: 2.499 to 4.582</p>
				<p>Page Total Mileage: 2.083 mi</p>		<p>Page Total Mileage: 2.083 mi</p>					

For More Information Contact - Vermont Agency of Transportation, Policy, Planning and Intermodal Development Division - Mapping Section, 219 North Main Street, Barre, VT 05641 Telephone: 802-828-2600.